

JOB #1804

TD AMERITRADE  
BRENTWOOD

AT TOWN CENTER CORNER  
134 FRANKLIN ROAD, SUITE 100  
BRENTWOOD, TN 37027




Quality Custom Cabinets

CONTRACTOR  
PKC CONSTRUCTION  
520 W. 103RD STREET, #299  
KANSAS CITY, MO 64114  
913-279-4848

ARCHITECT  
ALAN SPARBER AIA  
ARCHITECT  
10712 BREWER HOUSE RD.  
N. BETHESDA, MD 20852  
240-461-5017

SITE AREA MAP

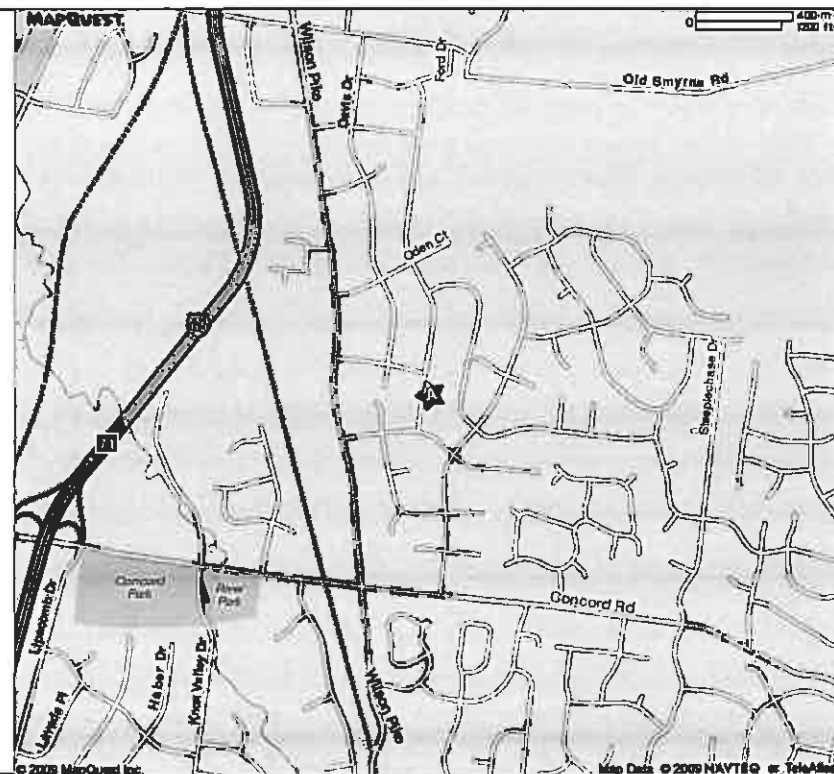

PG #	PAGE DESCRIPTION	DATE TO SHOP	FINISH SCHEDULE	HARDWARE SCHEDULE
01	PROJECT INFORMATION	-	M-0 PANOLAM S 411 OXFORD WHITE	SINGLE DOOR LOCK H-100 TIMERLINE 244-LP-100 NICKEL KEY *T100
02	TYPICAL HARDWARE LOCATIONS			WIRE PULL H-200 BERENSON 96MM 6131-2SC-P BRUSHED CHROME
03	OVERALL FLOOR PLAN		E-M-0 DOELLKEN .5mm 2001 FROSTY WHITE	CONTINUOUS PULL H-250 BAR PULL EPCO <del>DP-11</del> BP640-SS ALUMINUM
04	BREAK ROOM		PL-1 FORMICA 858-58 PUMICE	CONCEALED HINGE H-300 BLUM 120 B73T558 NICKEL
05	SECTIONS			HINGE PLATES H-301 BLUM B174H7100E NICKEL PLATED
06	SECTIONS		E-PL-1 DOLLKEN 2263 PUMICE	DRAWER SLIDE H-431 GRASS 22 6036 WHITE
07	COPY/FAX ROOM		PL-2 WILSONART D96-60 SHADOW	FULL EXT. SLIDE H-438 TOP SLIDE 16" 757 ZINC
08	COPY/FAX ROOM		E-PL-2 DOLLKEN 2428 SHADOW	WIRE GROMMET H-600 A & M 2 3/8" WIRE MANAGEMENT BLACK
09	COPY/FAX ROOM		PL-3 CHEMETAL 727 - LIGHT STAINLESS STEEL - ALUMINUM	SHELF SUPPORTS H-700 WOOD TECH WT8015 CHROME
10	SECTIONS		WD-1A P.S. CHERRY VENEER FINISH PER APPROVED SAMPLE	PIANO HINGE H-910 STYLMARK 224008
11	MEDIA WALL		E-WD-1 .5mm WOODTAPE CHERRY TO MATCH WD-1A	TRANSPARENCY FRAME H-920 STYLMARK 110196 ALUMINUM
12	SECTIONS		WD-1B P.S. CHERRY (SOLID) FINISH PER APPROVED SAMPLE	Z-STRIP 1/4" PANEL H-930 STYLMARK 110268 ALUMINUM
13	SECTIONS		SS-1 ZODIAC LUNAR PEARL 2cm SLAB	Z-STRIP 1/2" PANEL H-931 STYLMARK 110197 ALUMINUM
14	SINAGE WALL		AC-2 ACRYLIC 1/4" CLEAR ACRYLIC PANEL	VENT H-950 MC NIKELS PERFORATED STAINLESS STEEL
15	SINAGE WALL		AC-3 ACRYLIC 1/4" BLACK ACRYLIC PANEL	
16	SECTIONS			
17	SECTIONS			
18	SECTIONS			
19	WEB WALL			
20	WEB WALL			
21	SECTIONS			
22	SECTIONS			

Architectural review is only for general conformance with the design concept of the project. Markings or comments shall not be construed as relieving the Contractor from compliance with the information given in the Contract Documents or departure therefrom. Contractor remains responsible for details and accuracy, for confirming and coordinating all quantities and dimensions, for selecting fabrication processes, for techniques of assembly and for performing his work in a safe manner.

APPROVED AS NOTED  
By Katie Kelchner at 3:11 pm, 12/10/09

Freelance Enterprises


1851 West 52nd Avenue  
Denver, CO 80221  
Phone: 303-438-1612  
Fax: 303-439-9820

TD AMERITRADE BRENTWOOD  
AT TOWN CENTER CORNER  
BRENTWOOD, TN 37027


JOB NUMBER  
1804  
PAGE  
01

Subject: SUBMITTAL SDE  
Date: 11-20-09  
12-03-09  
Project Manager: CHRIS BROOKS


DRAFTER REV. SE DRAFTING MANAGER REV. BE PM REVIEW CB RED LINES FIELDS PRODUCTION PRODUCTION REVIEW

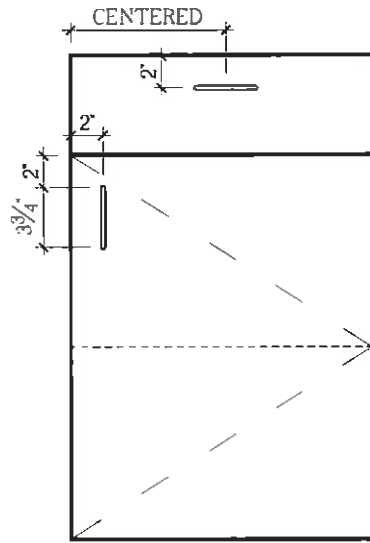


**A**  
02 TYPICAL BASE HARDWARE LOCATION  
1" = 1'-0"  
REF:NA

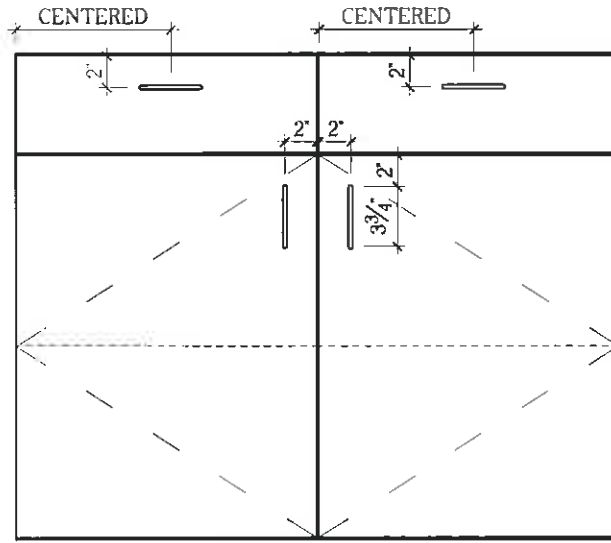


**B**  
02 TYPICAL BASE HARDWARE LOCATION  
1" = 1'-0"  
REF:NA

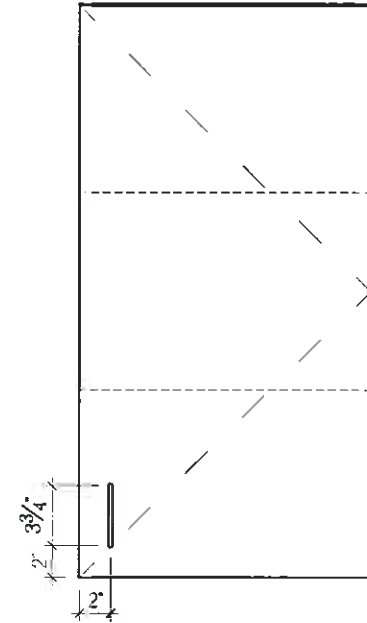

**C**  
02 TYPICAL UPPER HARDWARE LOCATION  
1" = 1'-0"  
REF:NA

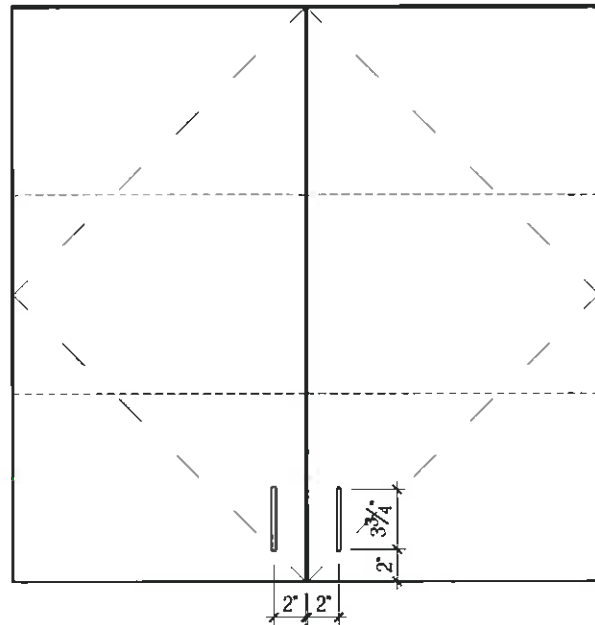

**D**  
02 TYPICAL UPPER HARDWARE LOCATION  
1" = 1'-0"  
REF:NA

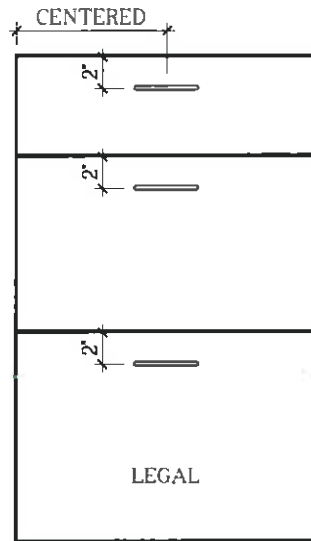

**E**  
02 TYPICAL DRAWER BASE HARDWARE LOCATION  
1" = 1'-0"  
REF:NA

Date: 11-20-09  
12-03-09  
Subject: SUBMITTAL SDE  
RESUBMITTAL SDE  
Project Manager: CHRIS BROOKS



Freelance Enterprises  
1851 West 52nd Avenue  
Denver, CO 80221  
Phone: 303-438-1612  
Fax: 303-439-9820

TD AMERITRADE BRENTWOOD  
FRANKLIN CENTER CORNER  
BRENTWOOD, TN 37027

JOB NUMBER

1804

PAGE

02

DRAFTER REV. SE

DRAFTING MANAGER REV. BE


PM REVIEW CB

RED LINES

FIELDS


PRODUCTION

PRODUCTION REVIEW

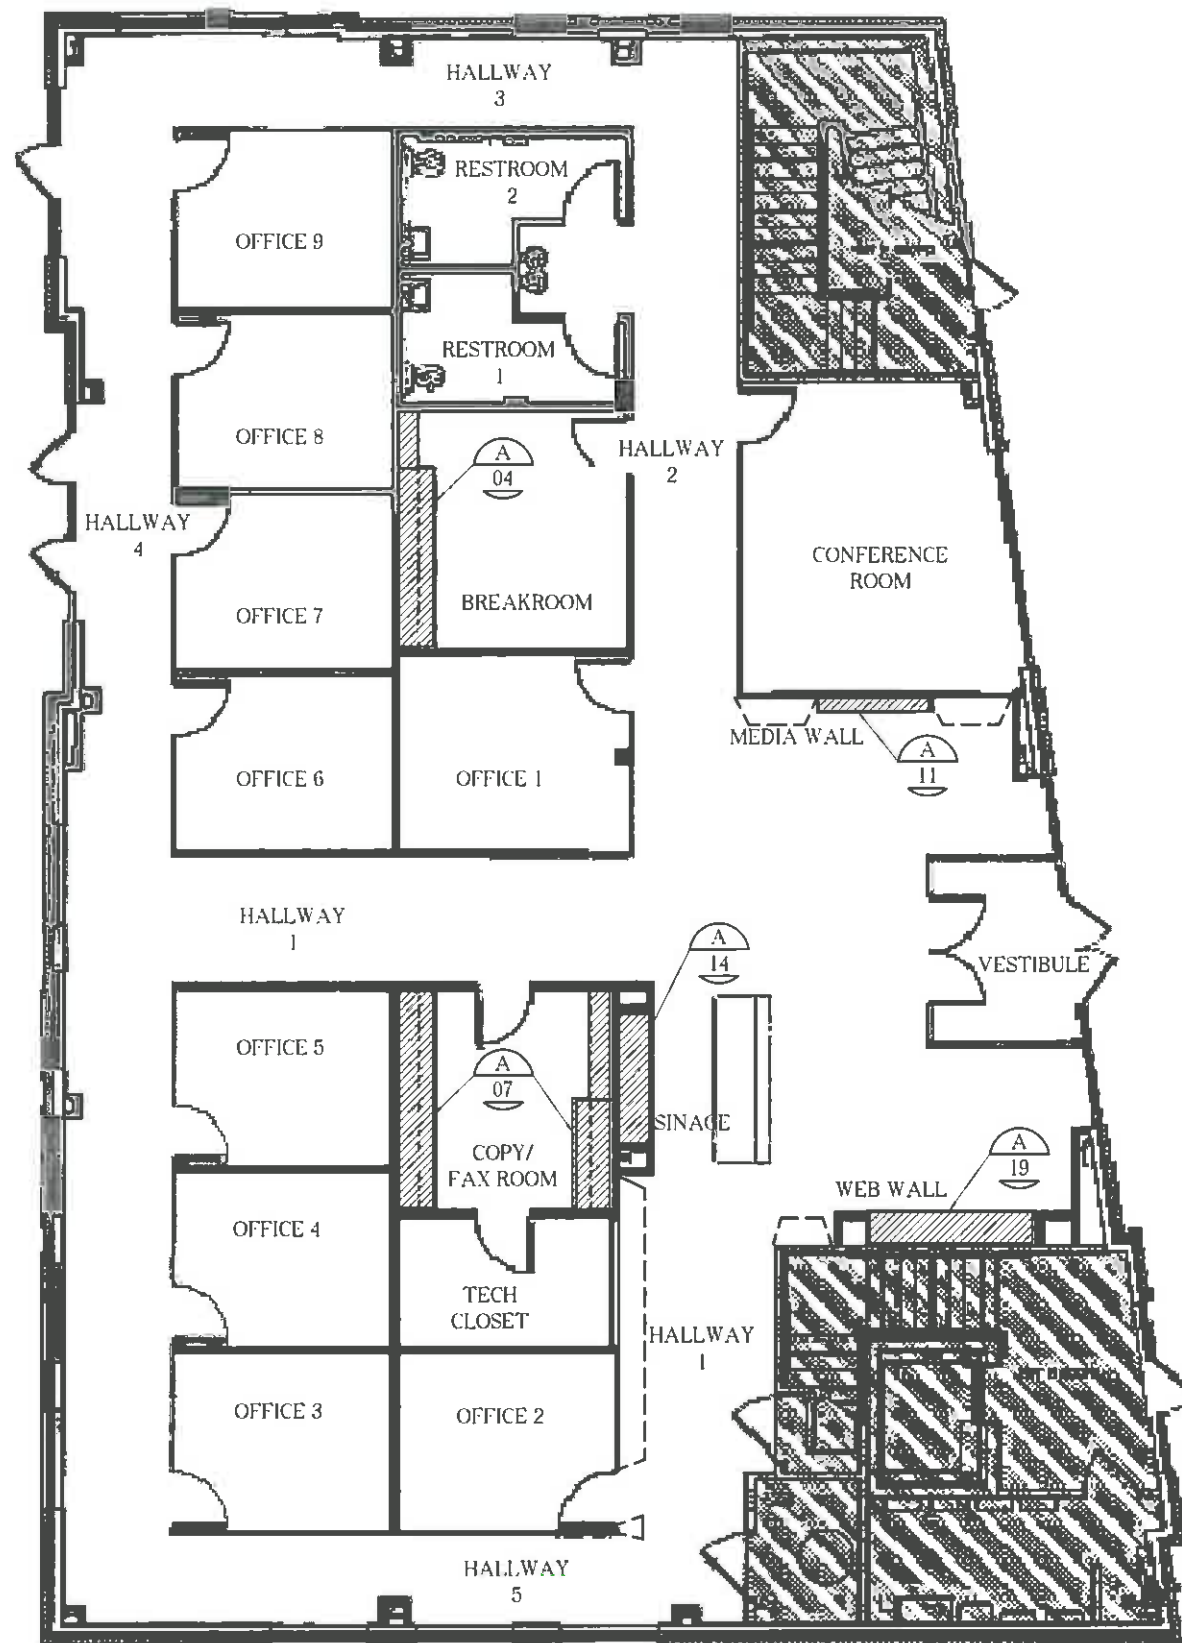

A  
03 OVERALL FLOOR PLAN  
N.T.S.  
REF: 1/A3

APPROX. 56 LN. FT.  
OF BASE REQUIRED.

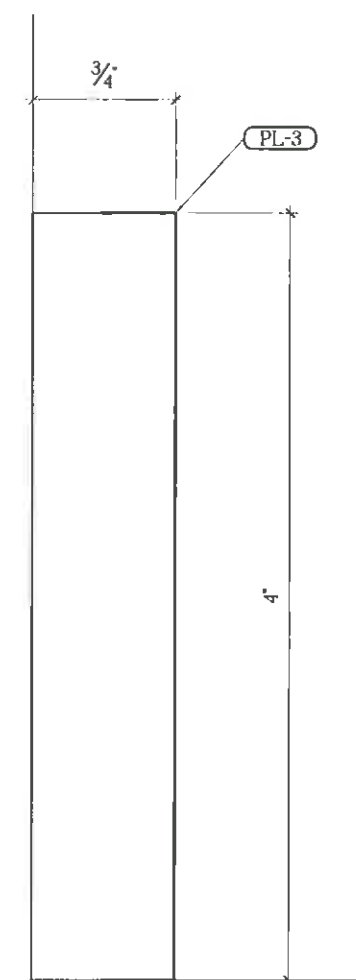

B  
03 BASE DETAIL  
FULL SCALE  
REF: N/A

Freelance Enterprises  
1851 West 52nd Avenue  
Denver, CO 80221  
Phone: 303-438-1612  
Fax: 303-439-9820

TD AMERITRADE BRENTWOOD  
FRANKLIN CENTER CORNER  
BRENTWOOD, TN 37027

JOB NUMBER

1804

PAGE

03

Date: 11-20-09  
12-03-09

Subject: SUBMITTAL SDE  
RESUBMITTAL SDE

Project Manager: CHRIS BROOKS

DRAFTER REV. SE

DRAFTING MANAGER REV. BE


PM REVIEW CB

RED LINES


FIELDS

PRODUCTION

PRODUCTION REVIEW

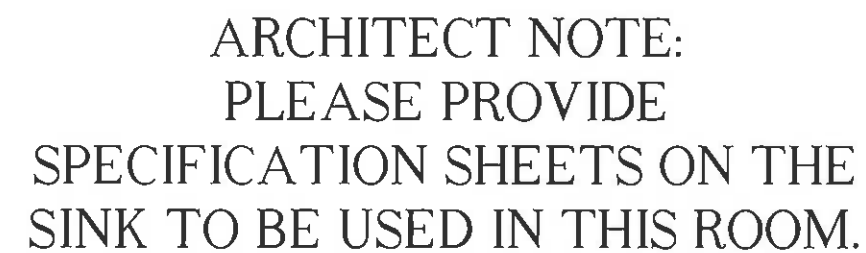

ATTACHED

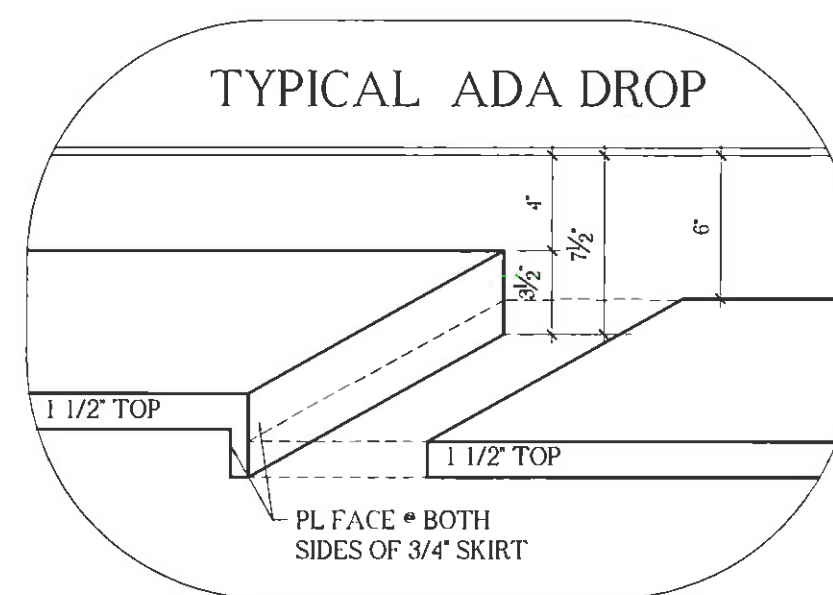

C	ADA DROP DETAIL
04	1 1/2" = 1'-0"
	REF: N/A

Date: 11-20-09  
12-03-09

Subject: SUBMITTAL SDE  
RESUBMITTAL SDE

Project Manager: CHRIS BROOKS

**Freelance Enterprises**

Freelance Enterprises  
1851 West 52nd Avenue  
Denver, CO 80221  
Phone: 303-438-1612  
Fax: 303-439-9820

TD AMERITRADE BRENTWOOD  
FRANKLIN CENTER CORNER  
BRENTWOOD, TN 37027

JOB NUMBER

1804

PAGE

04

## PRODUCTION REVIEW

PRODUCTION

FIELDS


## RED LINES

PM REVIEW


DRAFTING MANAGER REV.

DRAFTER REV.




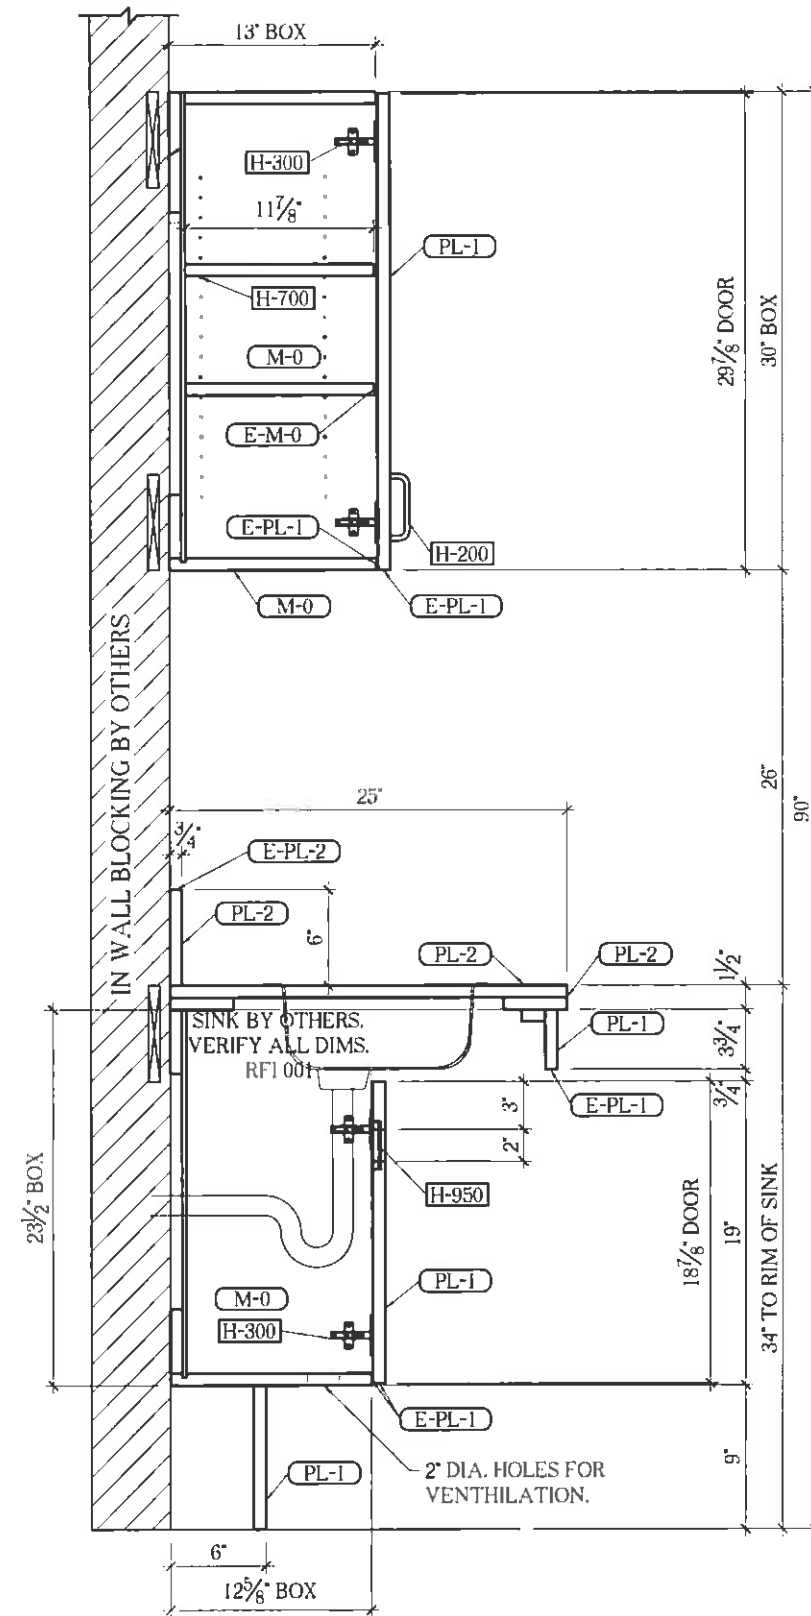

**A**  
05  
CABINET SECTION  
1" = 1'-0"  
REF: 1 & 9/A7.2

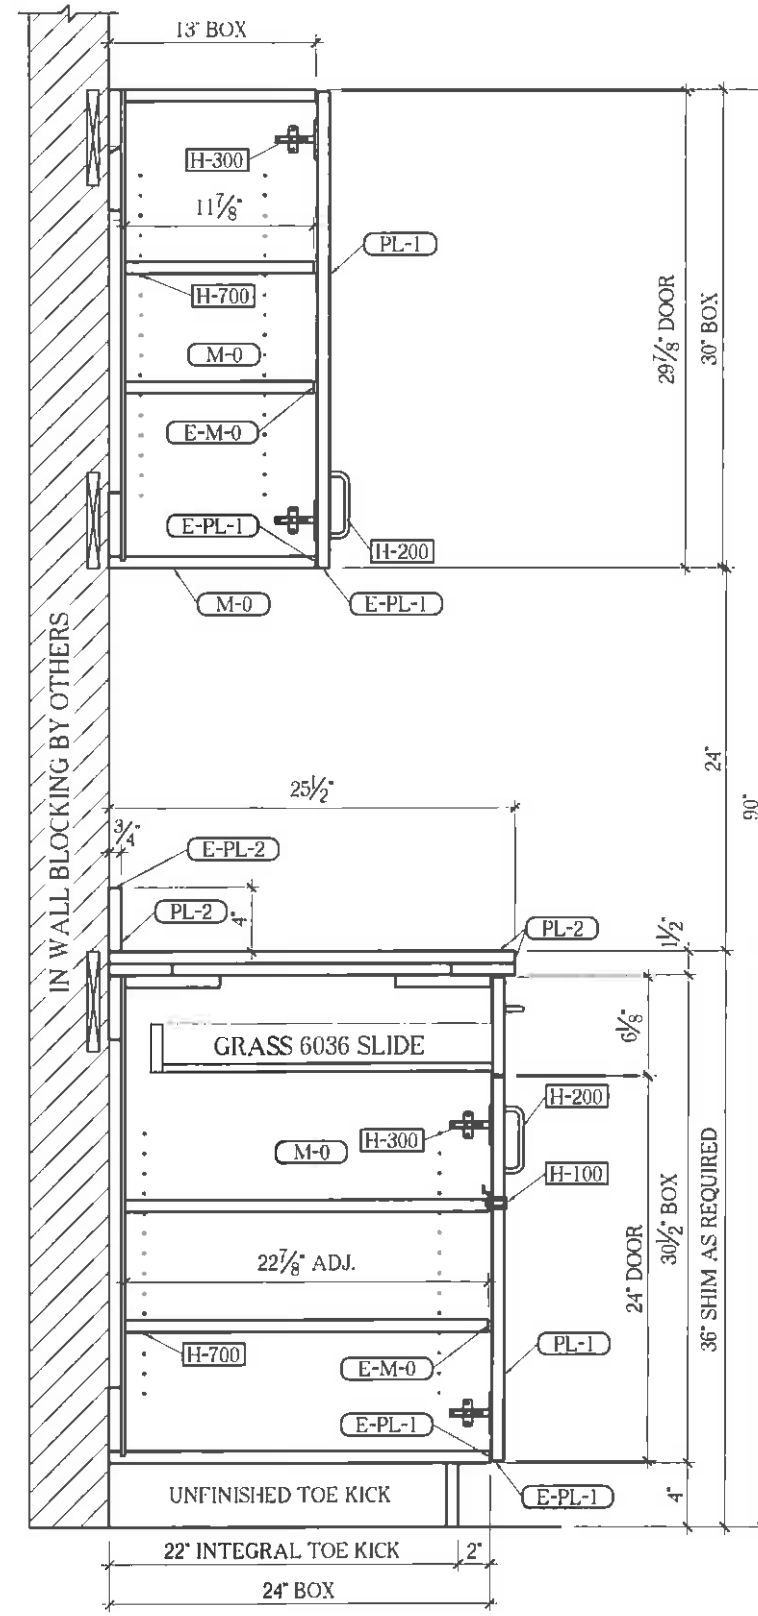

**B**  
05  
CABINET SECTION  
1" = 1'-0"  
REF: 9 & 12/A7.2

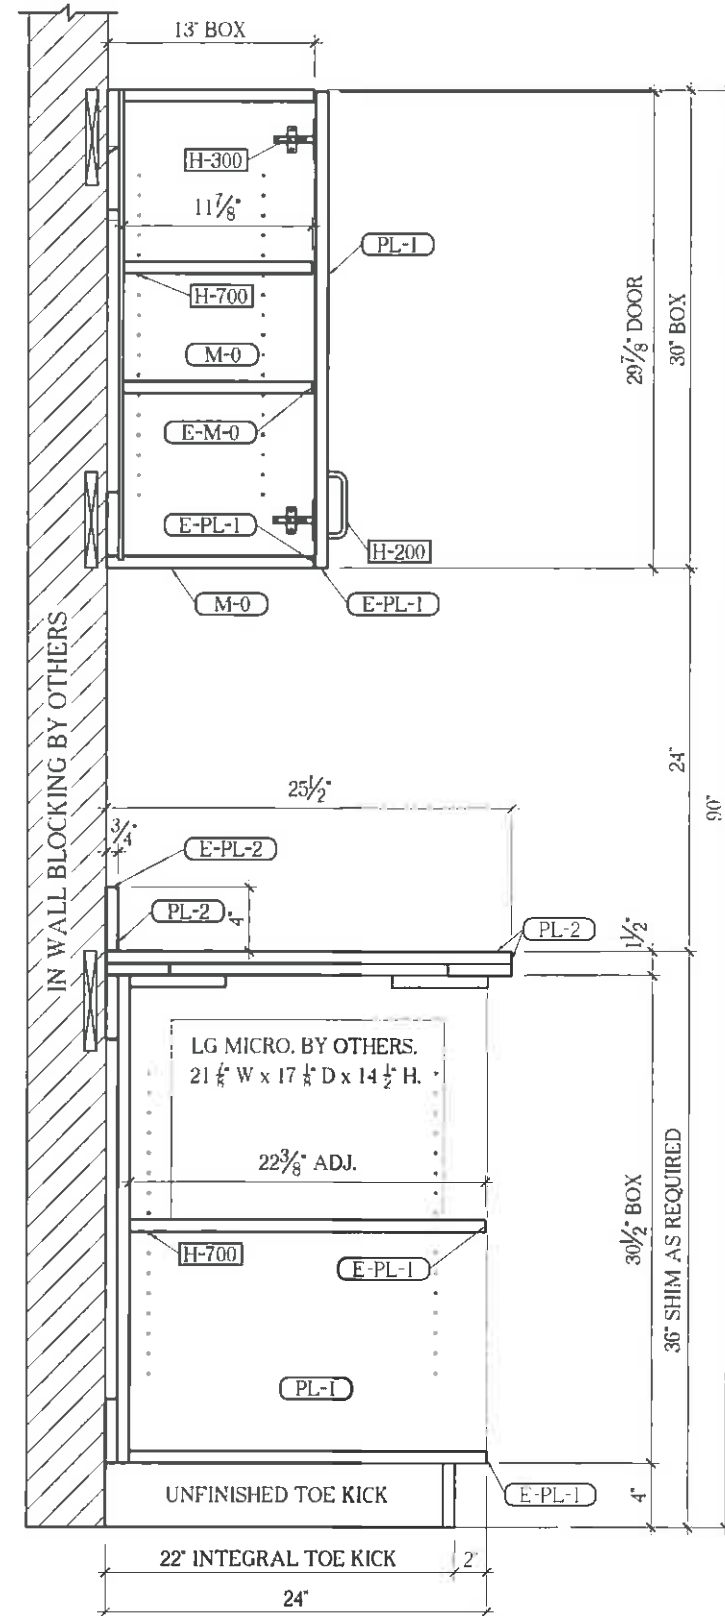

**C**  
05  
CABINET SECTION  
1" = 1'-0"  
REF: 5 & 9/A7.2

**TD AMERITRADE BRENTWOOD**  
FRANKLIN CENTER CORNER  
BRETWOOD, TN 37027

Freelance Enterprises  
1851 West 52nd Avenue  
Denver, CO 80221  
Phone: 303-438-1612  
Fax: 303-439-9820




Date: 11-20-09  
12-03-09  
Subject: SUBMITTAL SDE  
RESUBMITTAL SDE

Project Manager: CHRIS BROOKS

JOB NUMBER  
1804  
PAGE  
05

DRAFTER REV. SE DRAFTING MANAGER REV. BE PM REVIEW CB RED LINES FIELDS PRODUCTION PRODUCTION REVIEW

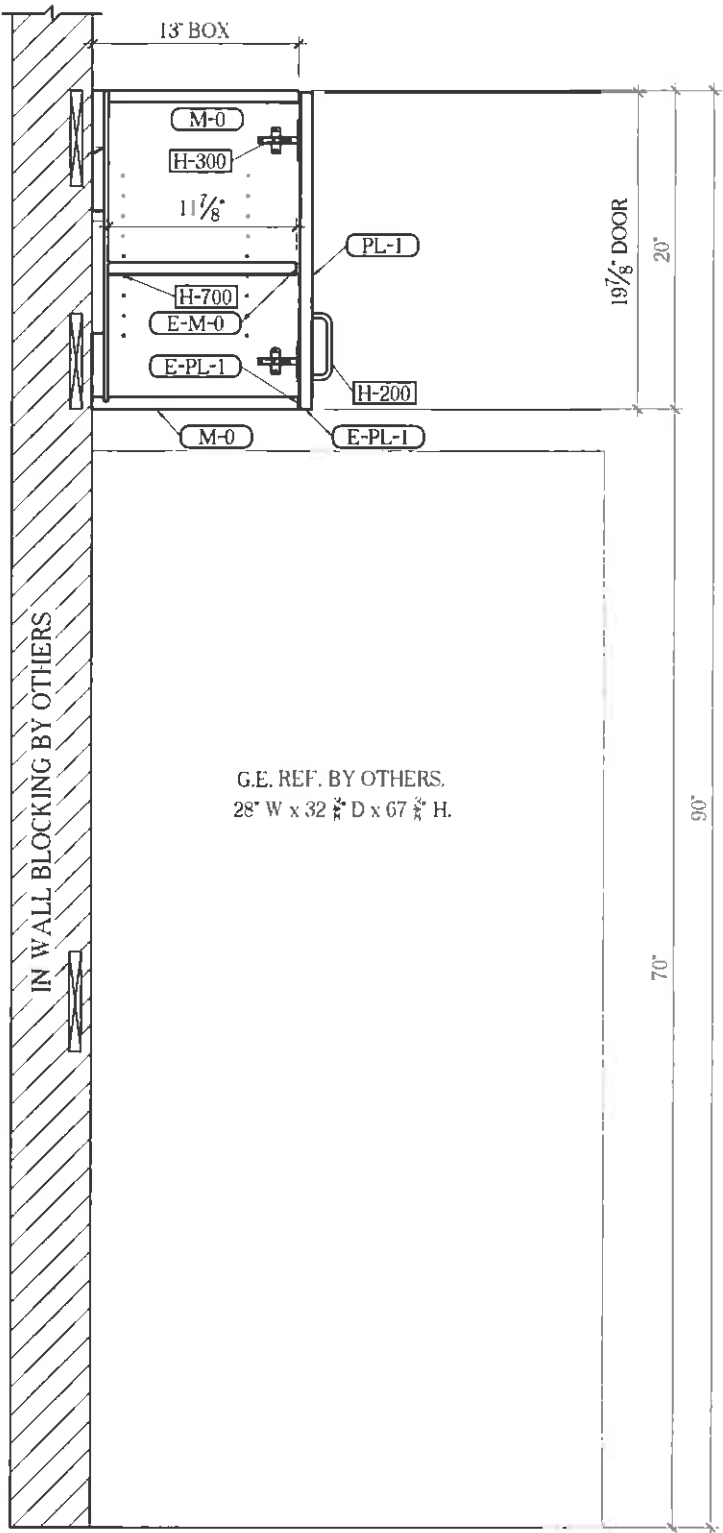

A  
06

CABINET SECTION

1" = 1'-0"  
REF: 11/A7.2

JOB NUMBER

1804

PAGE

06

TD AMERITRADE BRENTWOOD  
FRANKLIN CENTER CORNER  
BRETWOOD, TN 37027

Freelance Enterprises  
1851 West 52nd Avenue  
Denver, CO 80221  
Phone: 303-438-1612  
Fax: 303-439-9820



Date: 11-20-09  
12-03-09  
Subject: SUBMITTAL SDE  
RESUBMITTAL SDE  
Project Manager: CHRIS BROOKS

DRAFTER REV.

SE

DRAFTING MANAGER REV.

BE

PM REVIEW


CB

RED LINES

FIELDS

PRODUCTION

PRODUCTION REVIEW

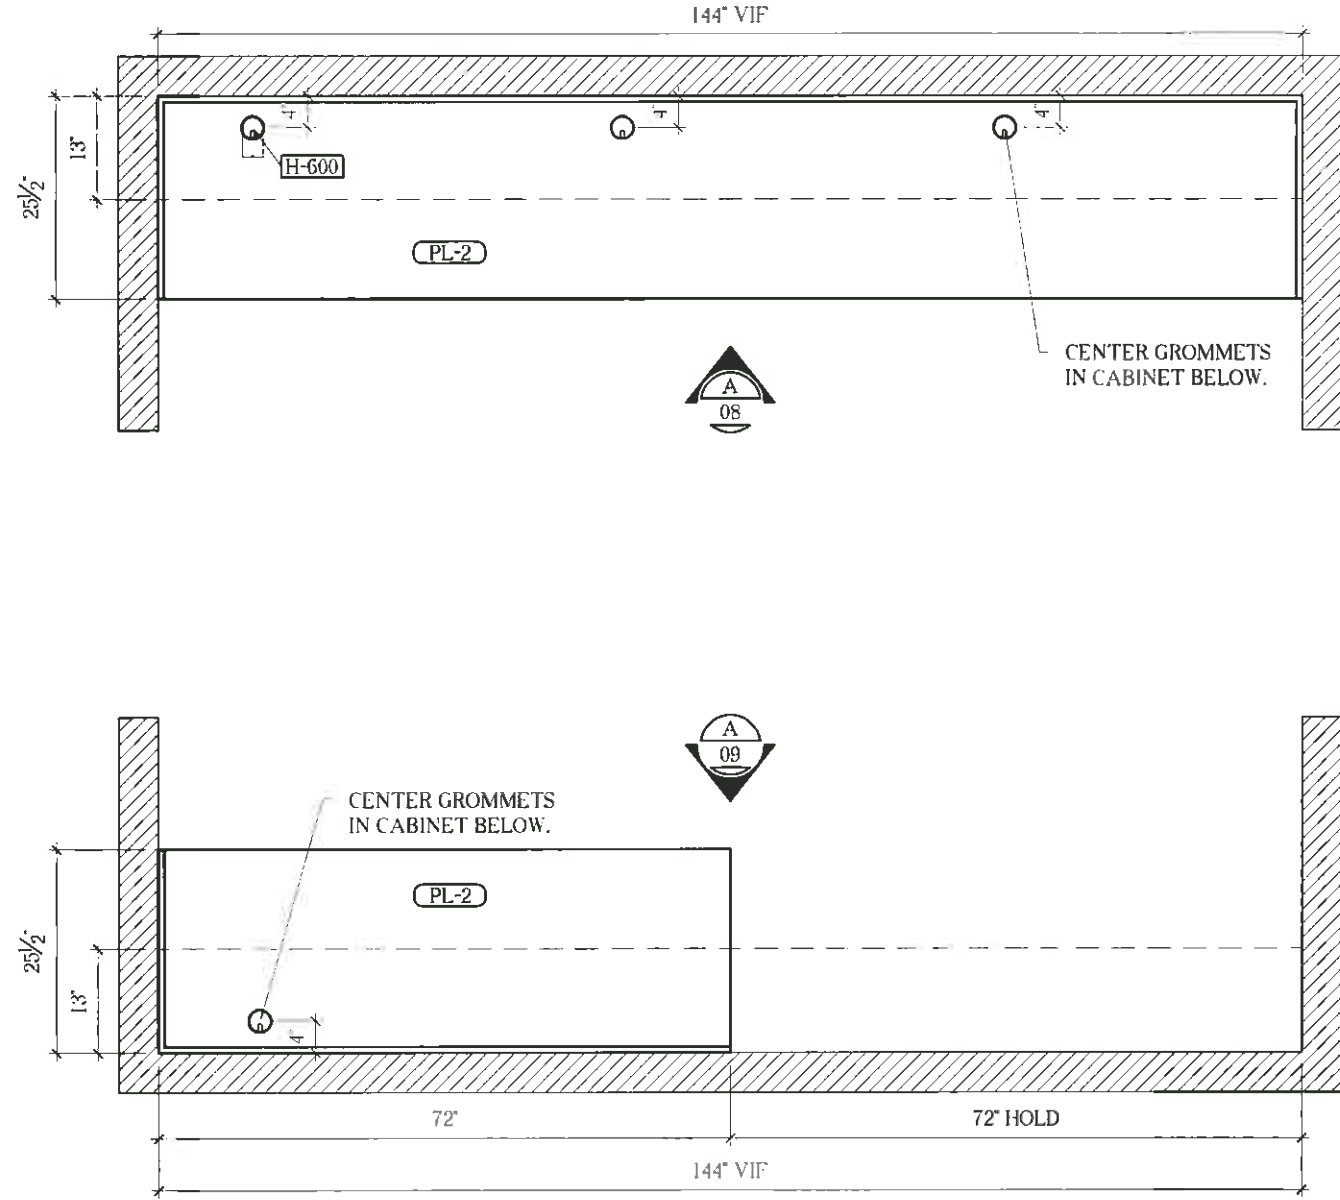

A  
 07 FAX/COPY ROOM PLAN VIEW  
 1/2" = 1'-0"  
 REF: 1/A3

JOB NUMBER

1804

PAGE

07

TD AMERITRADE BRENTWOOD

FRANKLIN CENTER CORNER  
BRENTWOOD, TN 37027

Freelance Enterprises  
 1851 West 52nd Avenue  
 Denver, CO 80221  
 Phone: 303-438-1612  
 Fax: 303-439-9820



Date: 11-20-09  
 12-03-09  
 Subject: SUBMITTAL SDE  
 RESUBMITTAL SDE

Project Manager: CHRIS BROOKS

SE

DRAFTER REV.

BE

DRAFTING MANAGER REV.

PM REVIEW


CB

RED LINES


FIELDS

PRODUCTION

PRODUCTION REVIEW

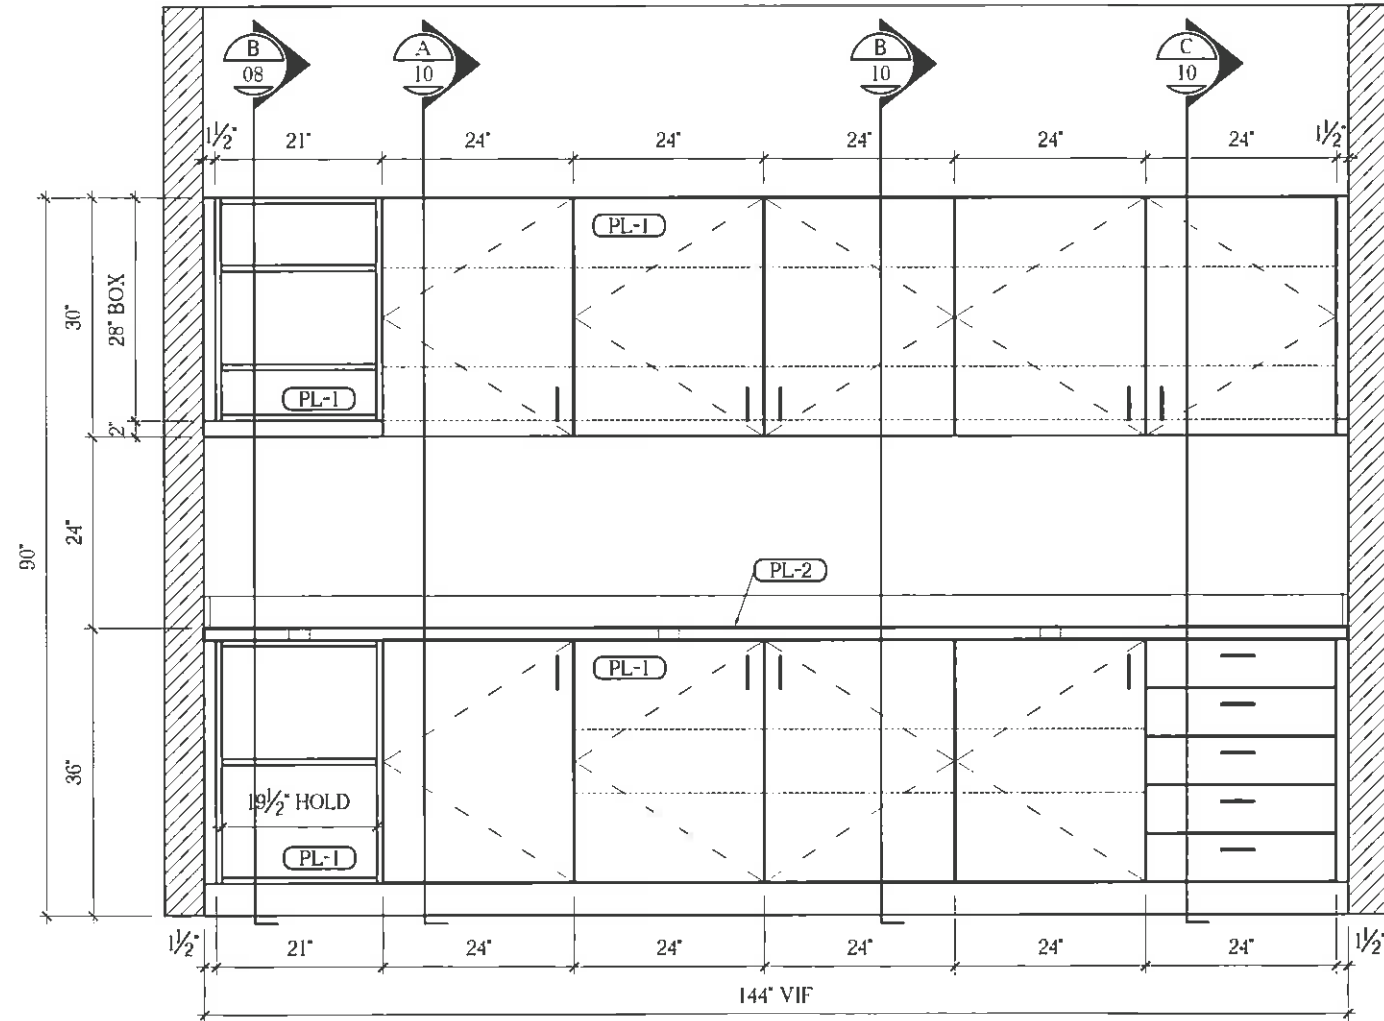

**A**  
08 FAX/COPY ROOM ELEVATION  
1/2" = 1'-0"  
REF:7/A5.1

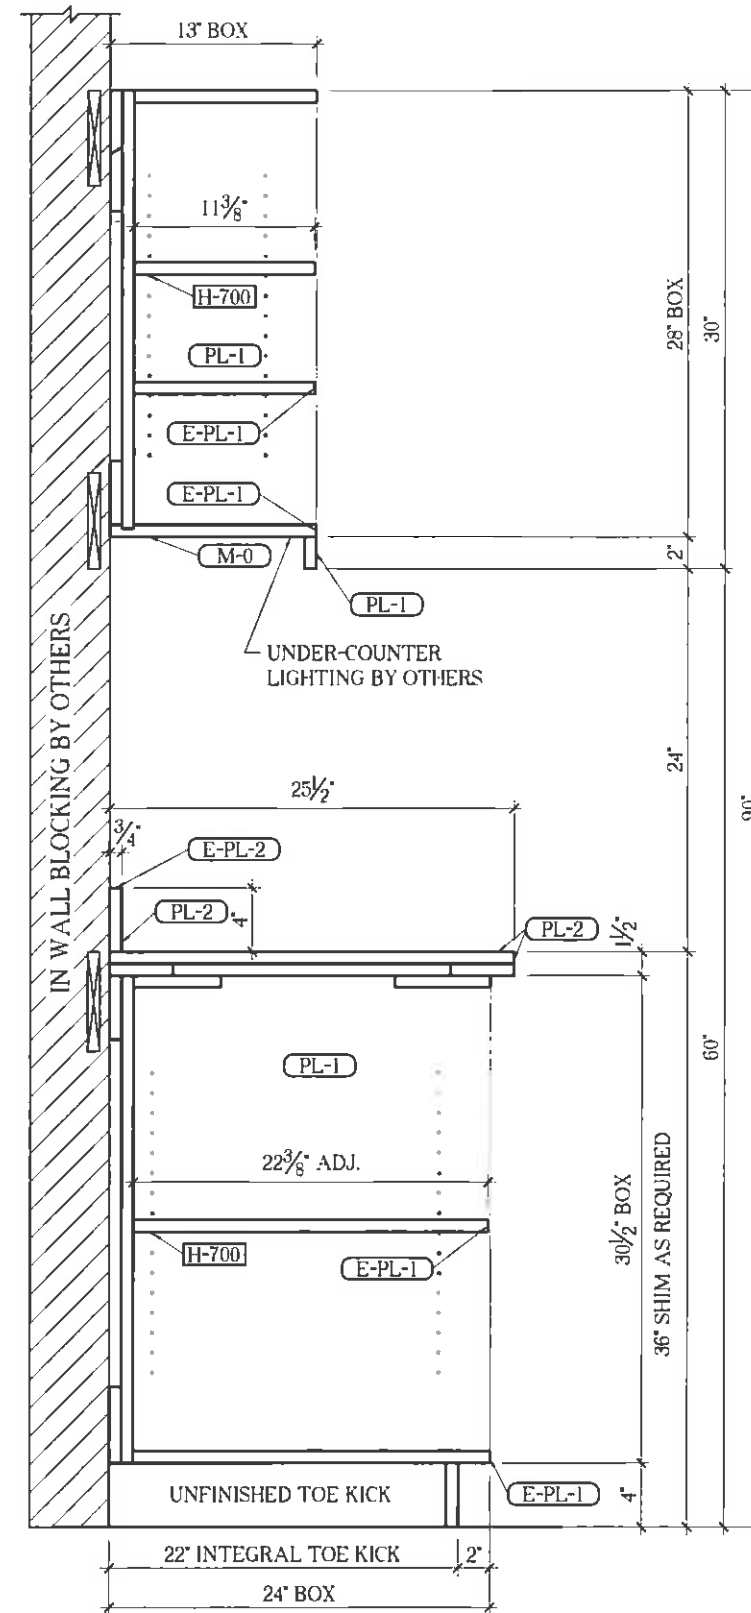

**B**  
08 CABINET SECTION  
1" = 1'-0"  
REF:13/A7.2

DRAFTER REV.	SE	DRAFTING MANAGER REV.	BE	PM REVIEW	CB	RED LINES	FIELDS	PRODUCTION	PRODUCTION REVIEW
1804									
PAGE									
08									


TD AMERITRADE BRENTWOOD	
FRANKLIN CENTER CORNER	
BRENTWOOD, TN 37027	

Freelance Enterprises	
1851 West 52nd Avenue	
Denver, CO 80221	
Phone: 303-438-1612	
Fax: 303-439-9820	


Date:	11-20-09	Subject:	SUBMITTAL SDE	Project Manager:	CHRIS BROOKS
	12-03-09		RESUBMITTAL SDE		






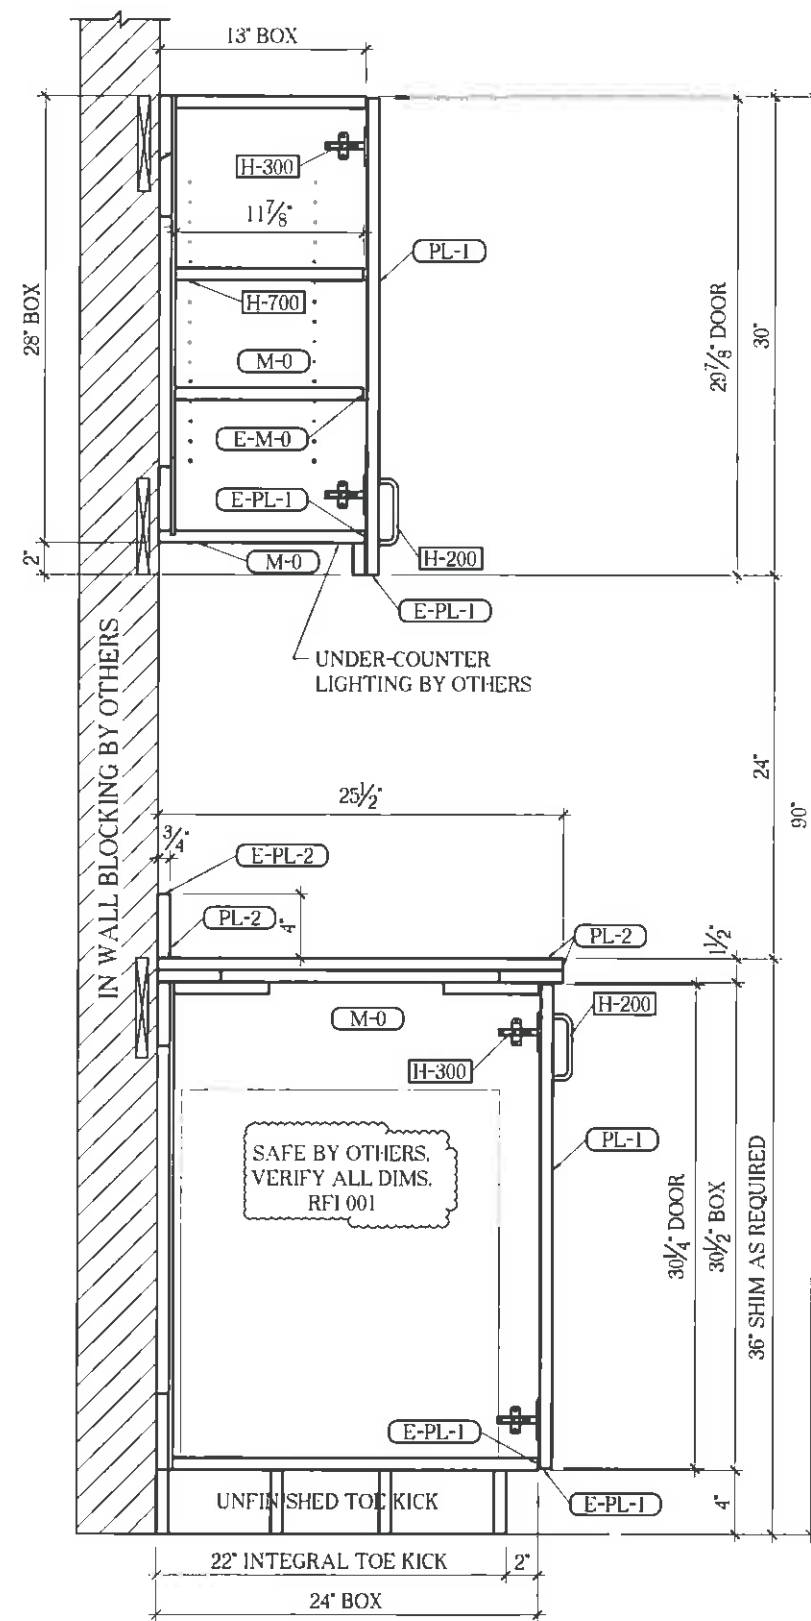

**A**  
10  
CABINET SECTION  
1" = 1'-0"  
REF: 10 & 14/A7.2 SIM

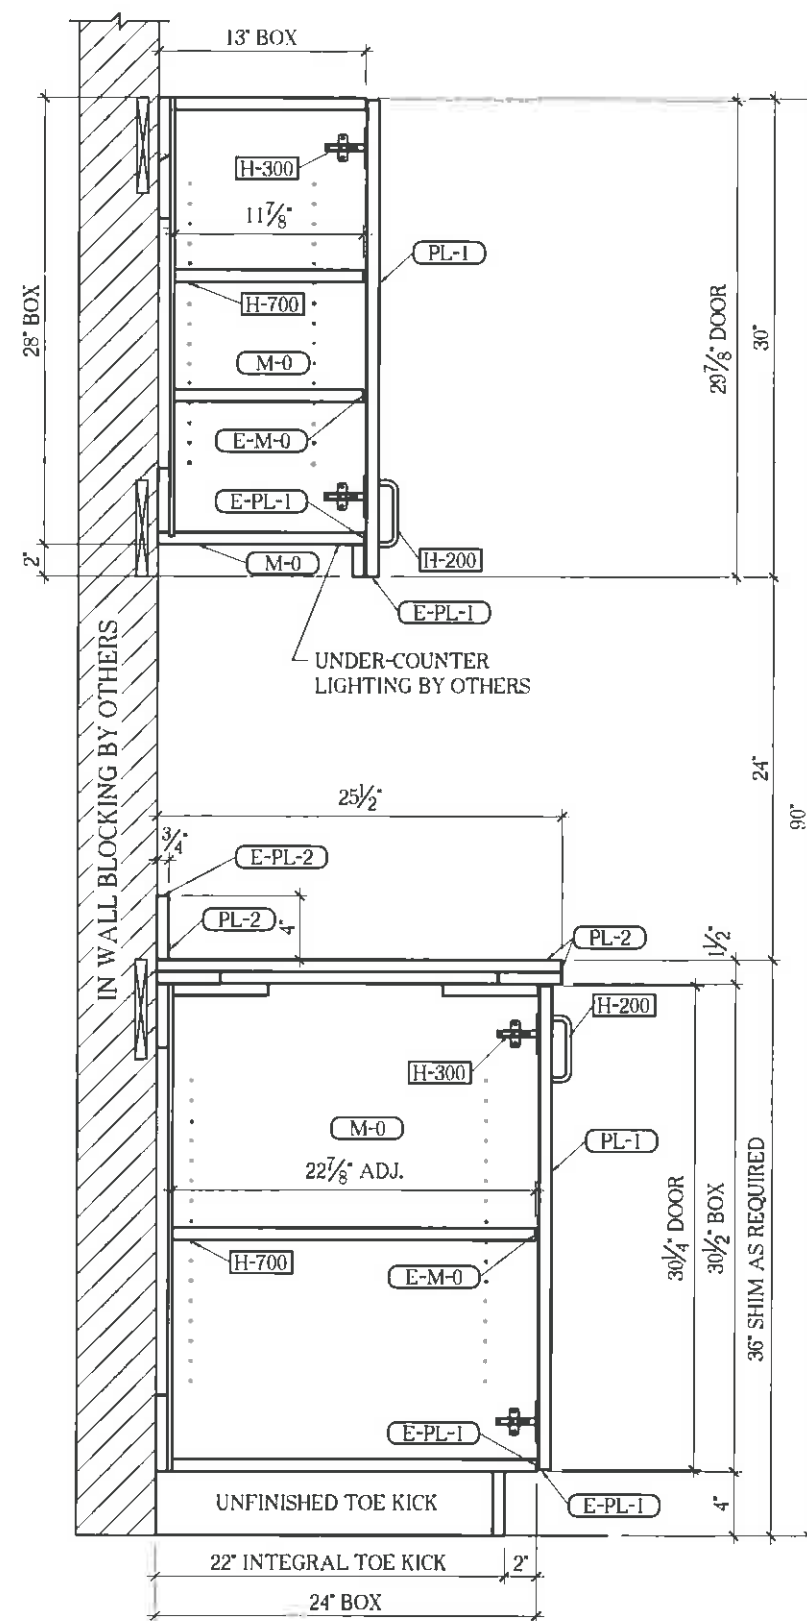


**B**  
10  
CABINET SECTION  
1" = 1'-0"  
REF: 10 & 14/A7.2

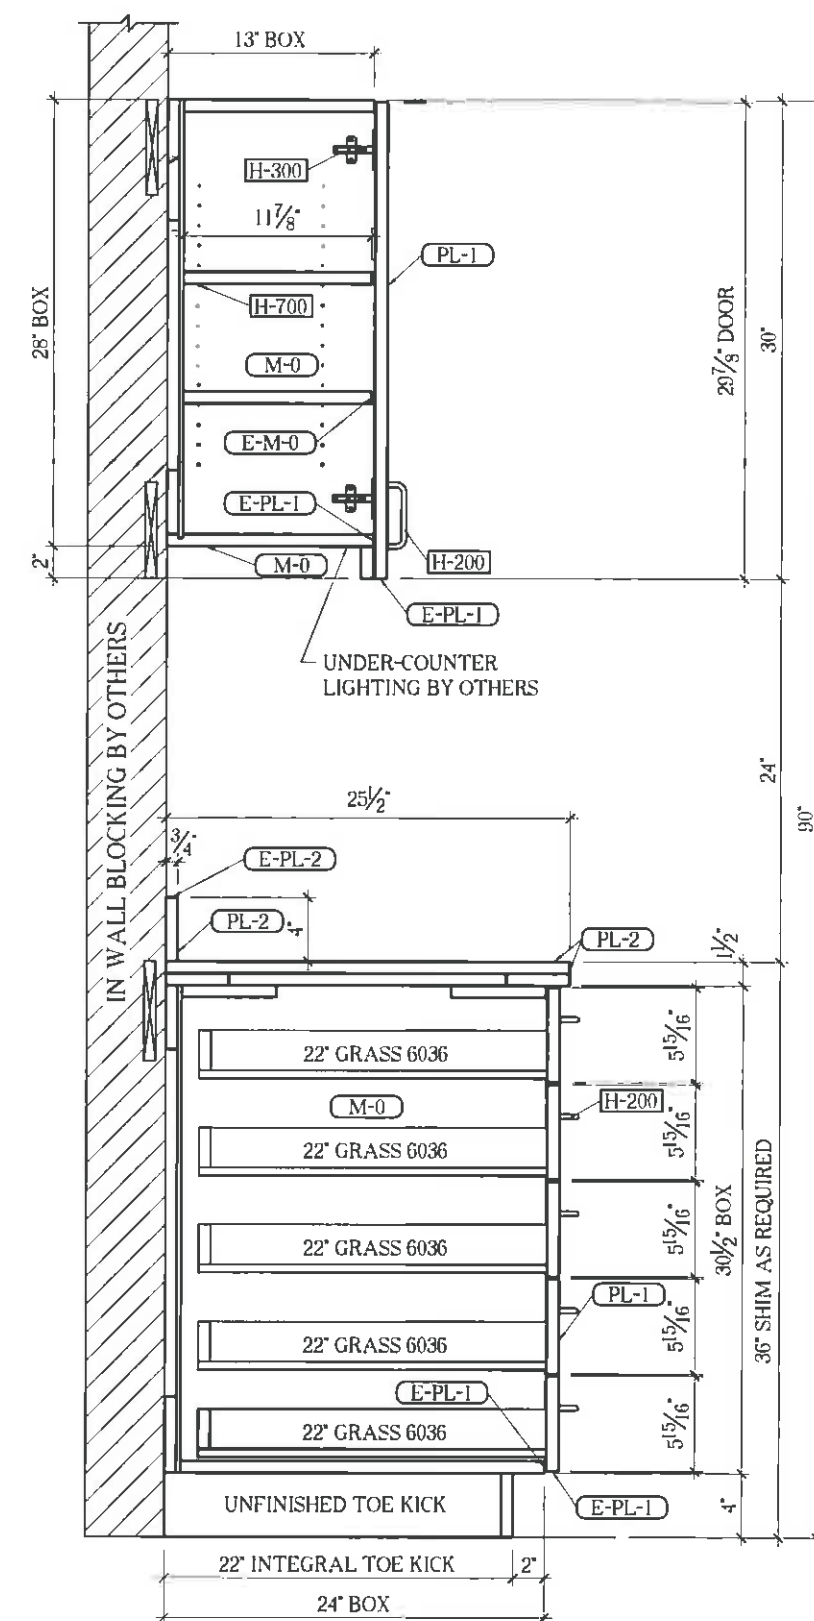

**C**  
10  
CABINET SECTION  
1" = 1'-0"  
REF: 10 & 15/A7.2

**TD AMERITRADE BRENTWOOD**  
FRANKLIN CENTER CORNER  
BRENTWOOD, TN 37027


Freelance Enterprises  
1851 West 52nd Avenue  
Denver, CO 80221  
Phone: 303-438-1612  
Fax: 303-439-9820

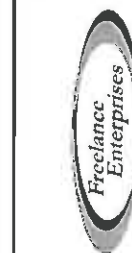


Date: 11-20-09  
Subject: SUBMITTAL SDE  
RESUBMITTAL SDE  
Project Manager: CHRIS BROOKS

JOB NUMBER  
1804  
PAGE  
10

DRAFTER REV. SE DRAFTING MANAGER REV. BE PM REVIEW CB RED LINES FIELDS PRODUCTION PRODUCTION REVIEW

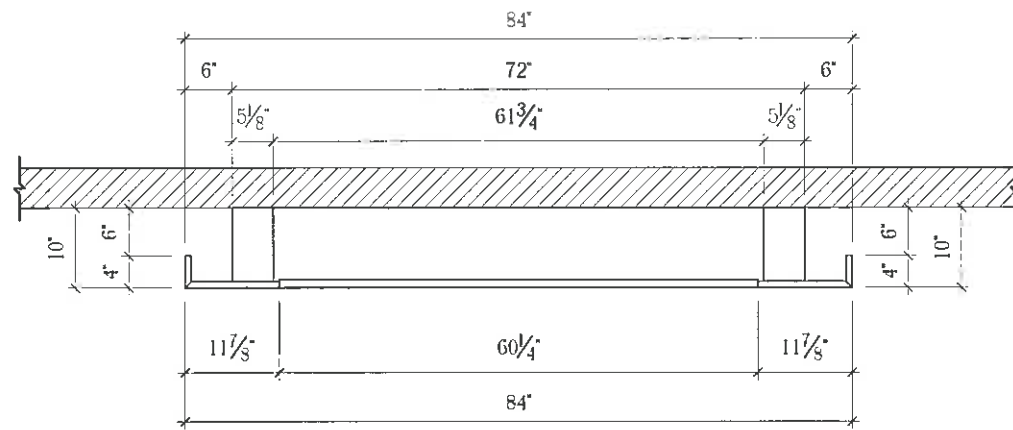

**A**  
11  
MEDIA WALL PLAN VIEW  
1/2" = 1'-0"  
REF: 1/A3

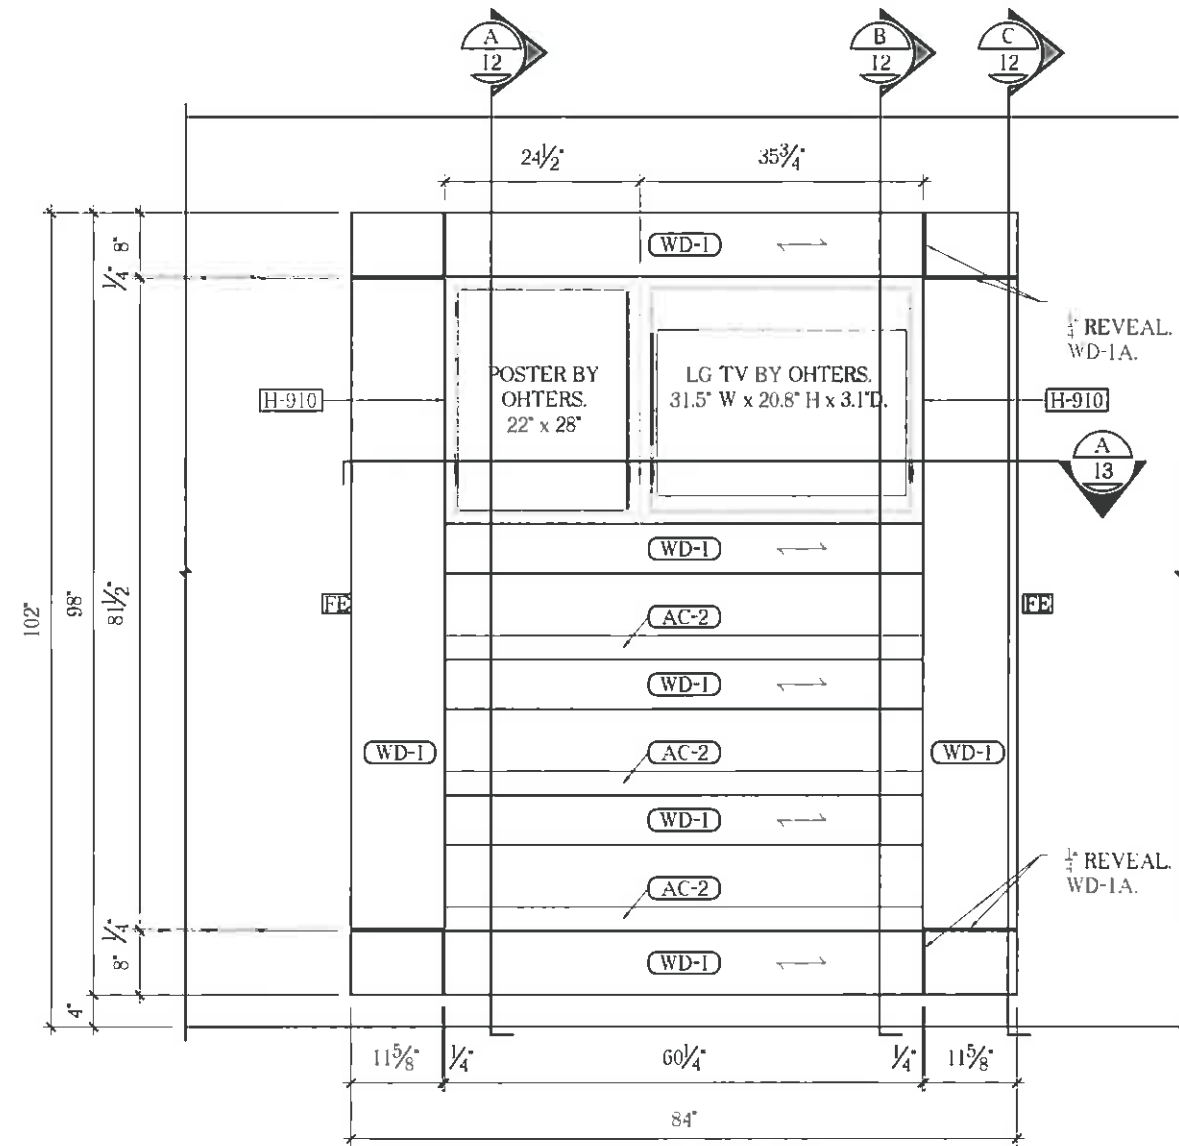

**B**  
11  
MEDIA WALL ELEVATION  
1/2" = 1'-0"  
REF: 3/A5

TD AMERITRADE BRENTWOOD  
FRANKLIN CENTER CORNER  
BRENTWOOD, TN 37027

Freelance Enterprises  
1851 West 52nd Avenue  
Denver, CO 80221  
Phone: 303-438-1612  
Fax: 303-439-9820



Date: 11-20-09  
12-03-09  
Subject: SUBMITTAL SDE  
RESUBMITTAL SDE  
Project Manager: CHRIS BROOKS

JOB NUMBER

1804

PAGE

11

DRAFTER REV.

SE

DRAFTING MANAGER REV.

BE

PM REVIEW

CB

RED LINES

CB

FIELDS




CB

PRODUCTION

CB

PRODUCTION REVIEW

CB

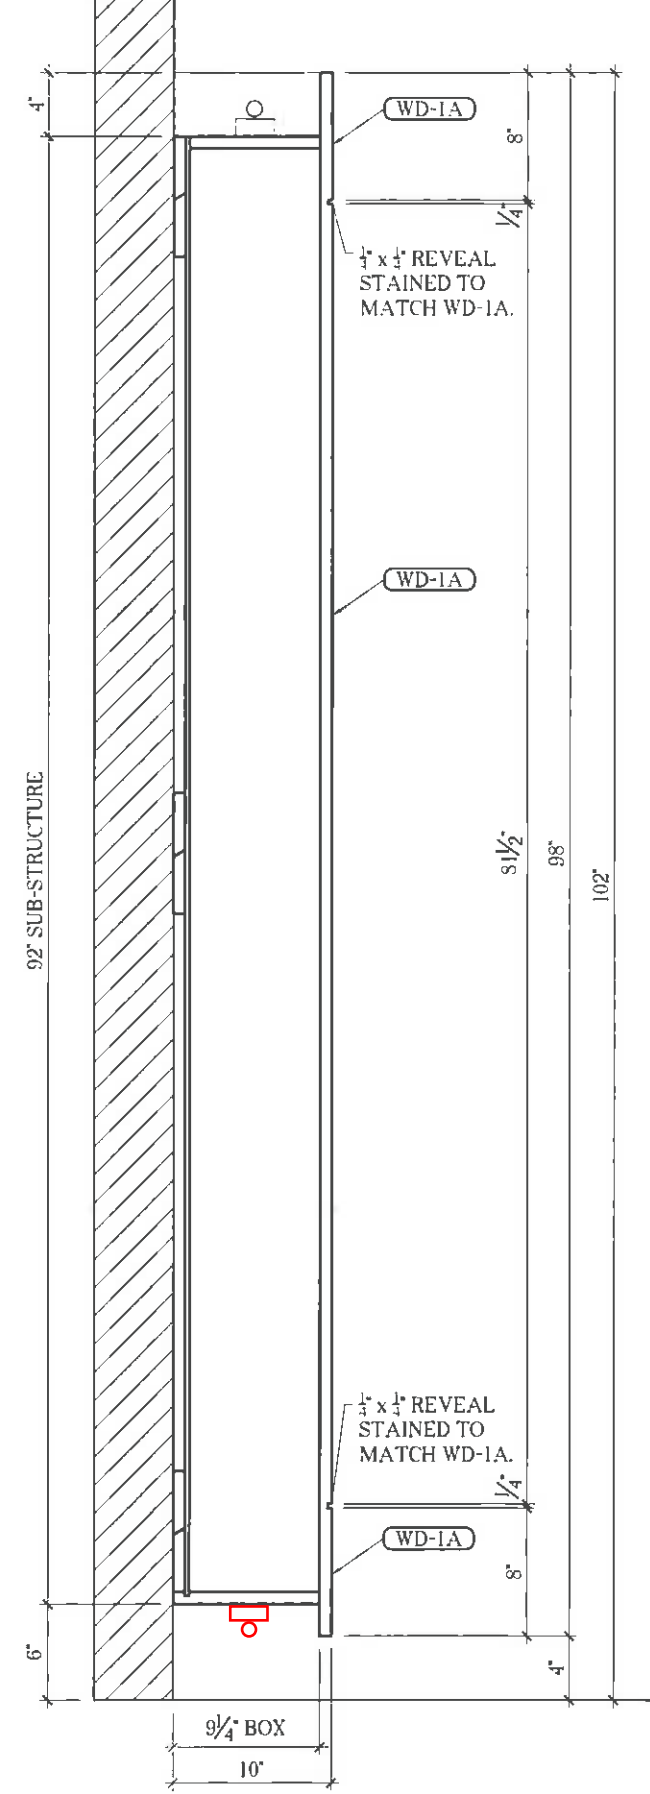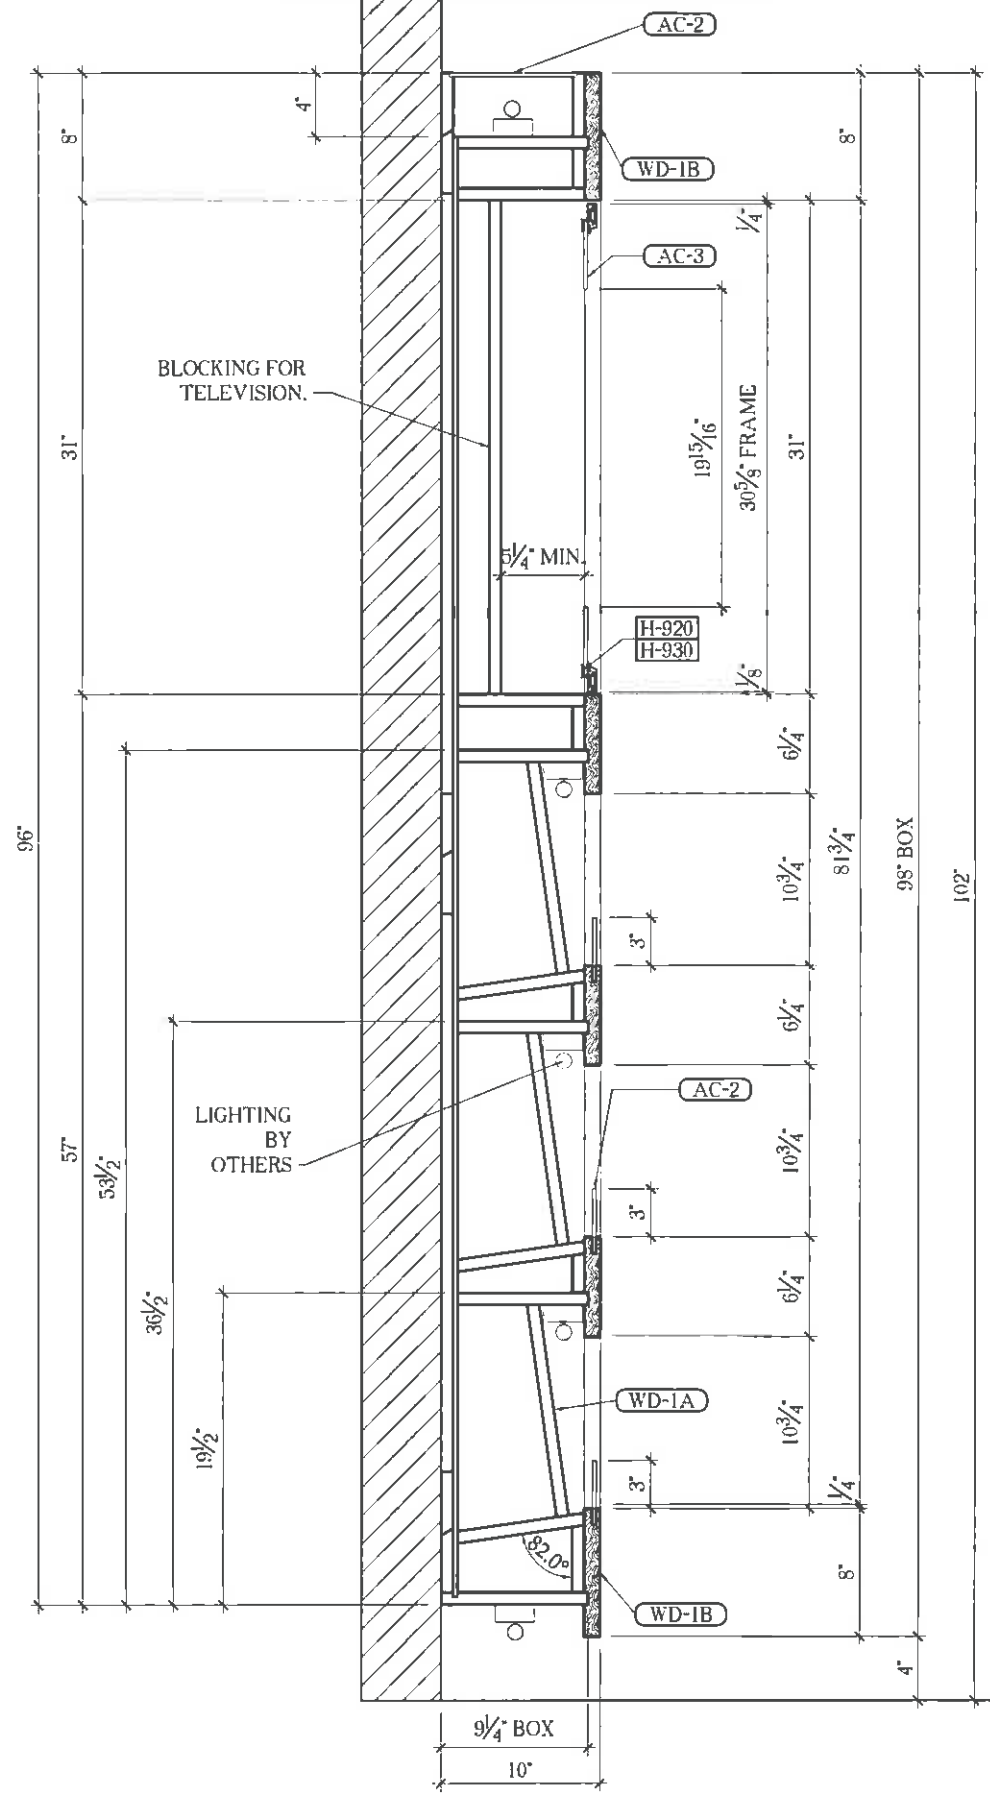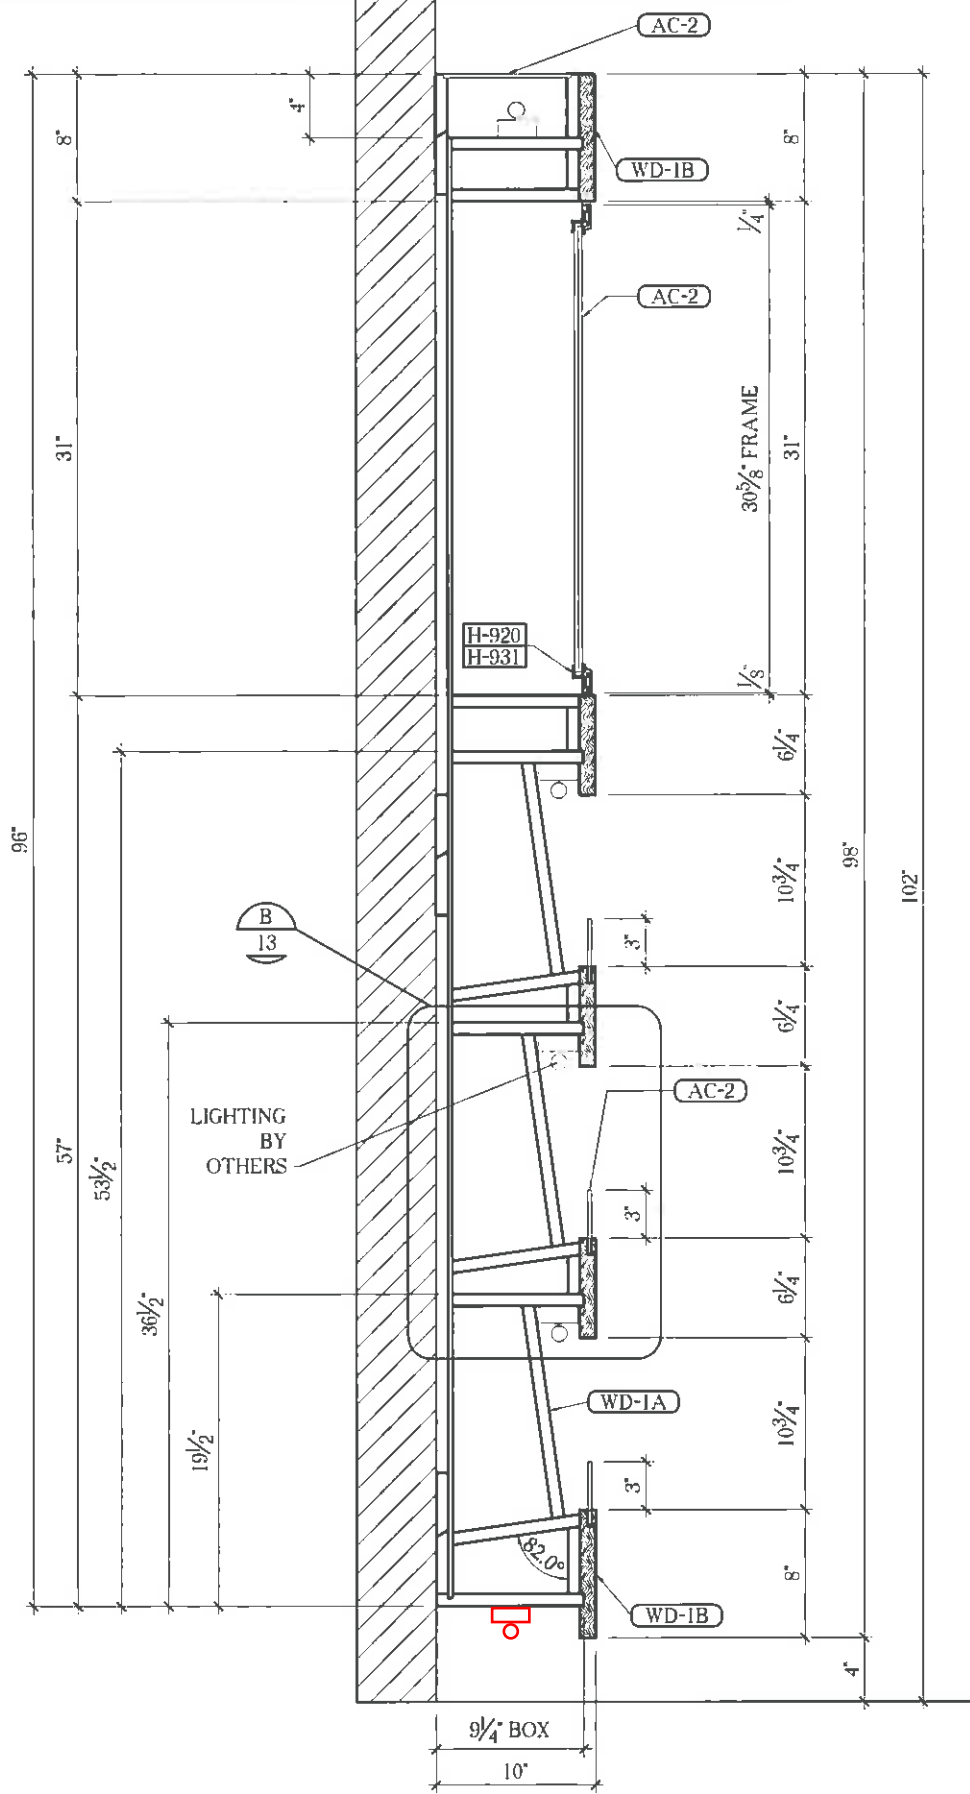


TD AMERITRADE BRENTWOOD  
FRANKLIN CENTER CORNER  
BRENTWOOD, TN 37027

Freelance Enterprises  
1851 West 52nd Avenue  
Denver, CO 80221  
Phone: 303-438-1612  
Fax: 303-439-9820


Date:	11-20-09	Subject:	SUBMITTAL SDE
	12-03-09		RESUBMITTAL SDE

**Project Manager:** CHRIS BROOKS

[illegible]

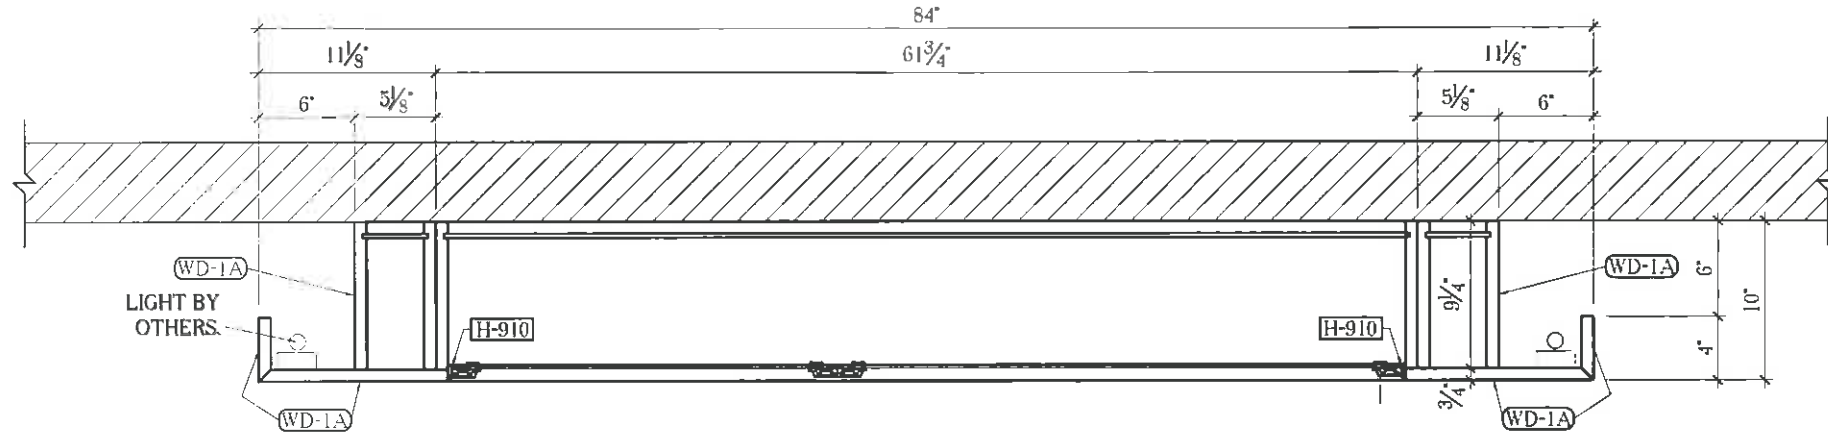

**A**  
13 MEDIA PLAN SECTION  
1" = 1'-0"  
REF: 5/A7.1

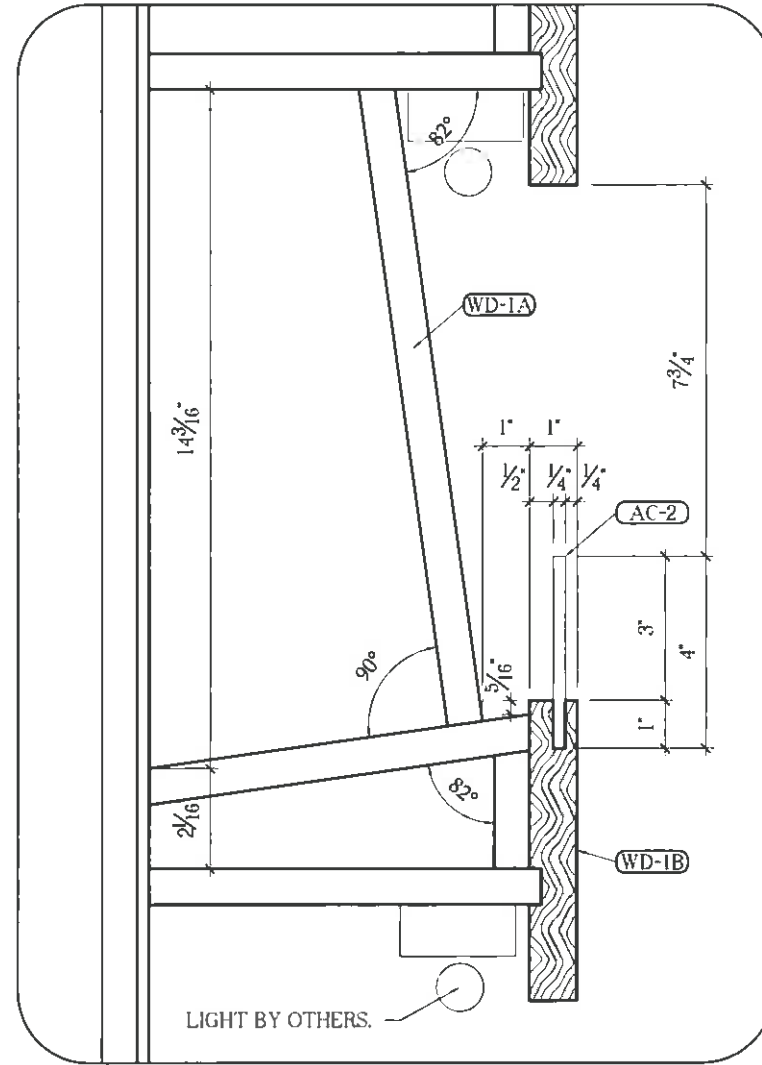

**B**  
13 SHELF DETAIL  
3" = 1'-0"  
REF: 16/A7.1

TD AMERITRADE BRENTWOOD  
FRANKLIN CENTER CORNER  
BRETWOOD, TN 37027

Freelance Enterprises  
1851 West 52nd Avenue  
Denver, CO 80221  
Phone: 303-438-1612  
Fax: 303-439-9820




Date: 11-20-09  
Subject: SUBMITTAL SDE  
RESUBMITTAL SDE  
Project Manager: CHRIS BROOKS

JOB NUMBER  
1804  
PAGE  
13

DRAFTER REV. SE DRAFTING MANAGER REV. BE PM REVIEW CB RED LINES FIELDS PRODUCTION PRODUCTION REVIEW






DRA

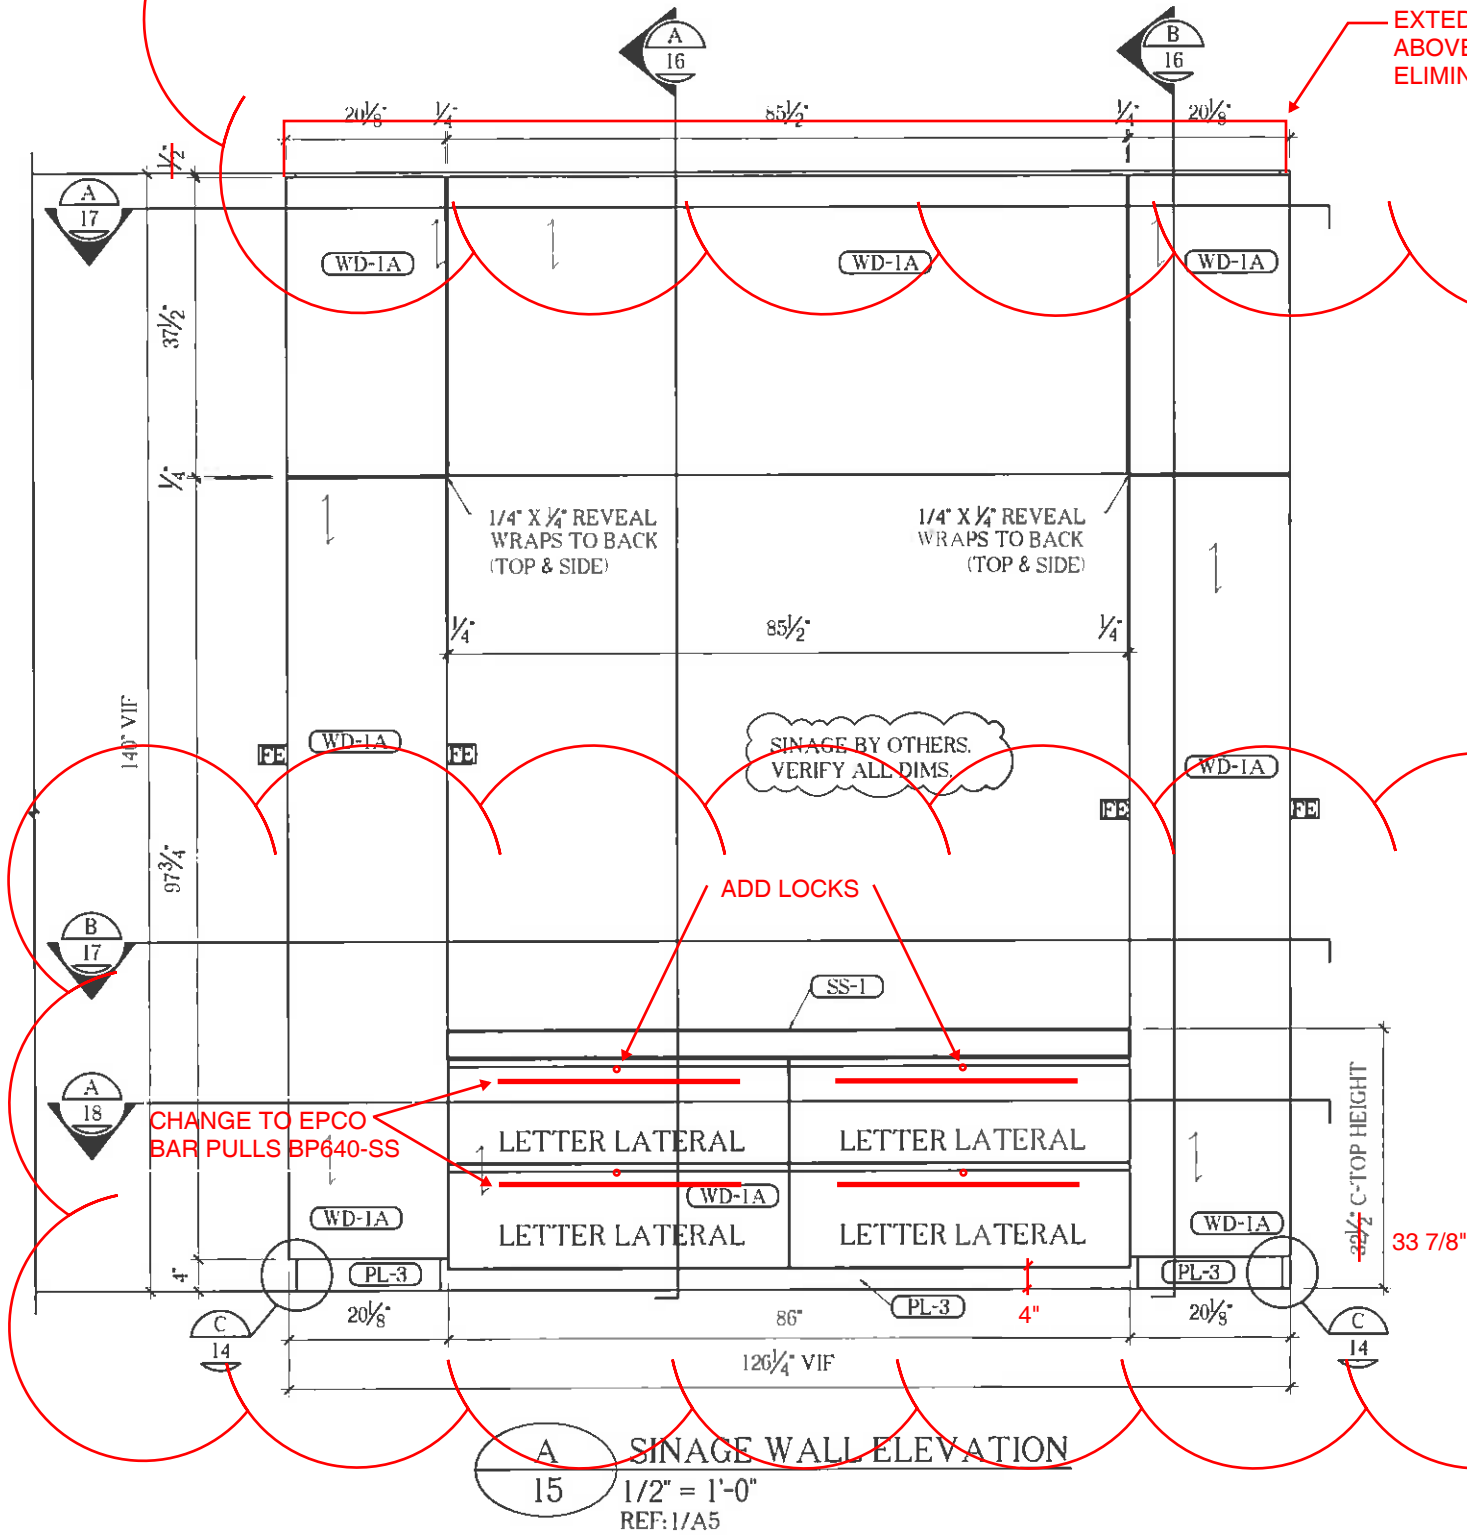


**B 15**  
1/2" = 1'-0"  
REF: N/A


**SINAGE WALL ELEVATION**

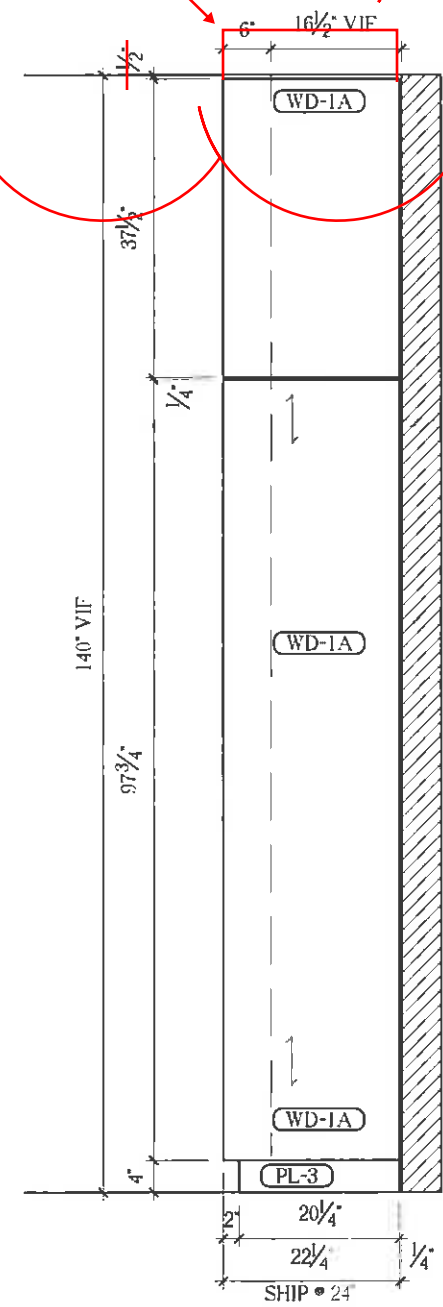

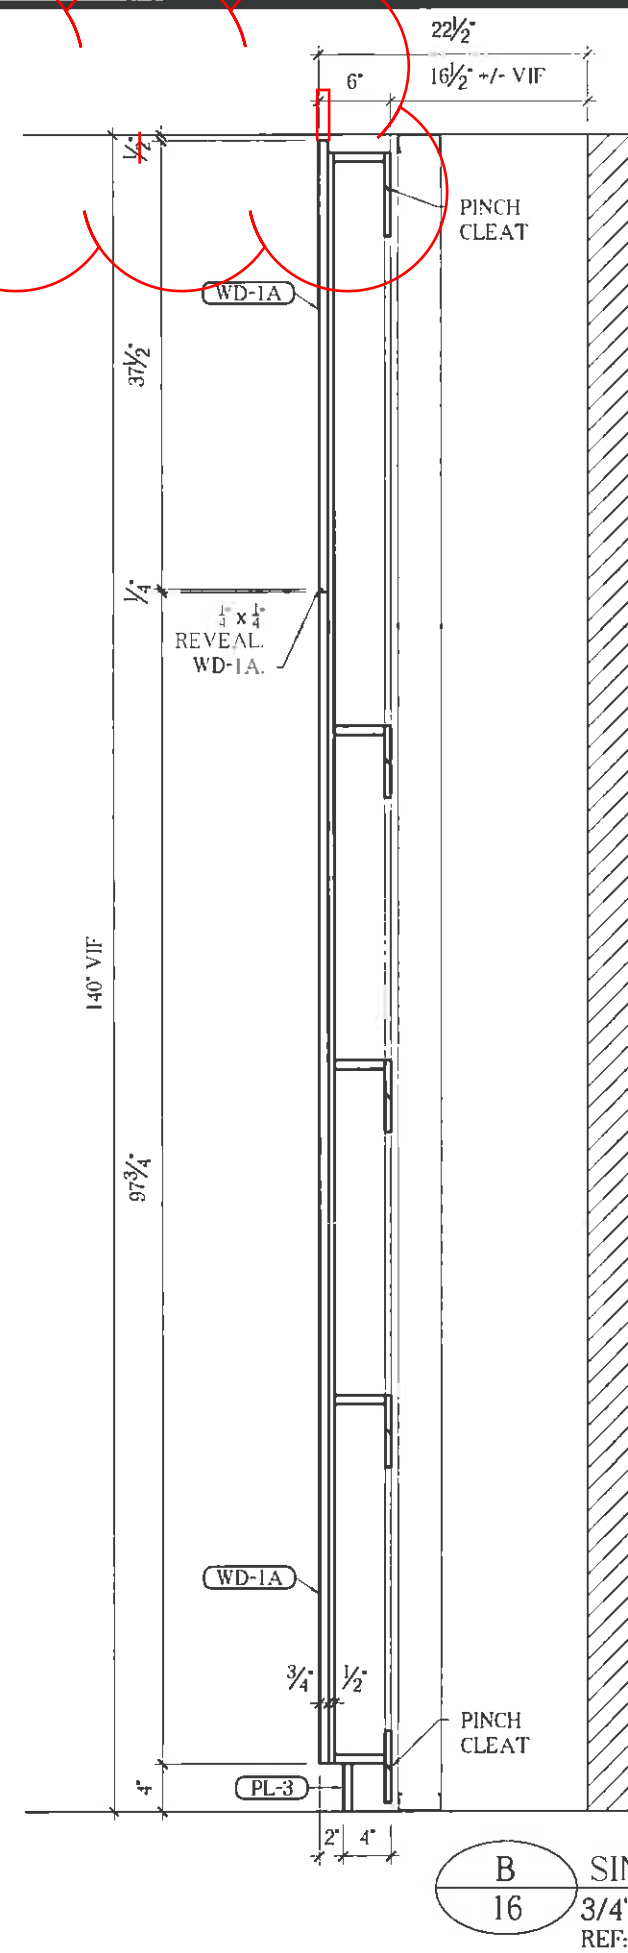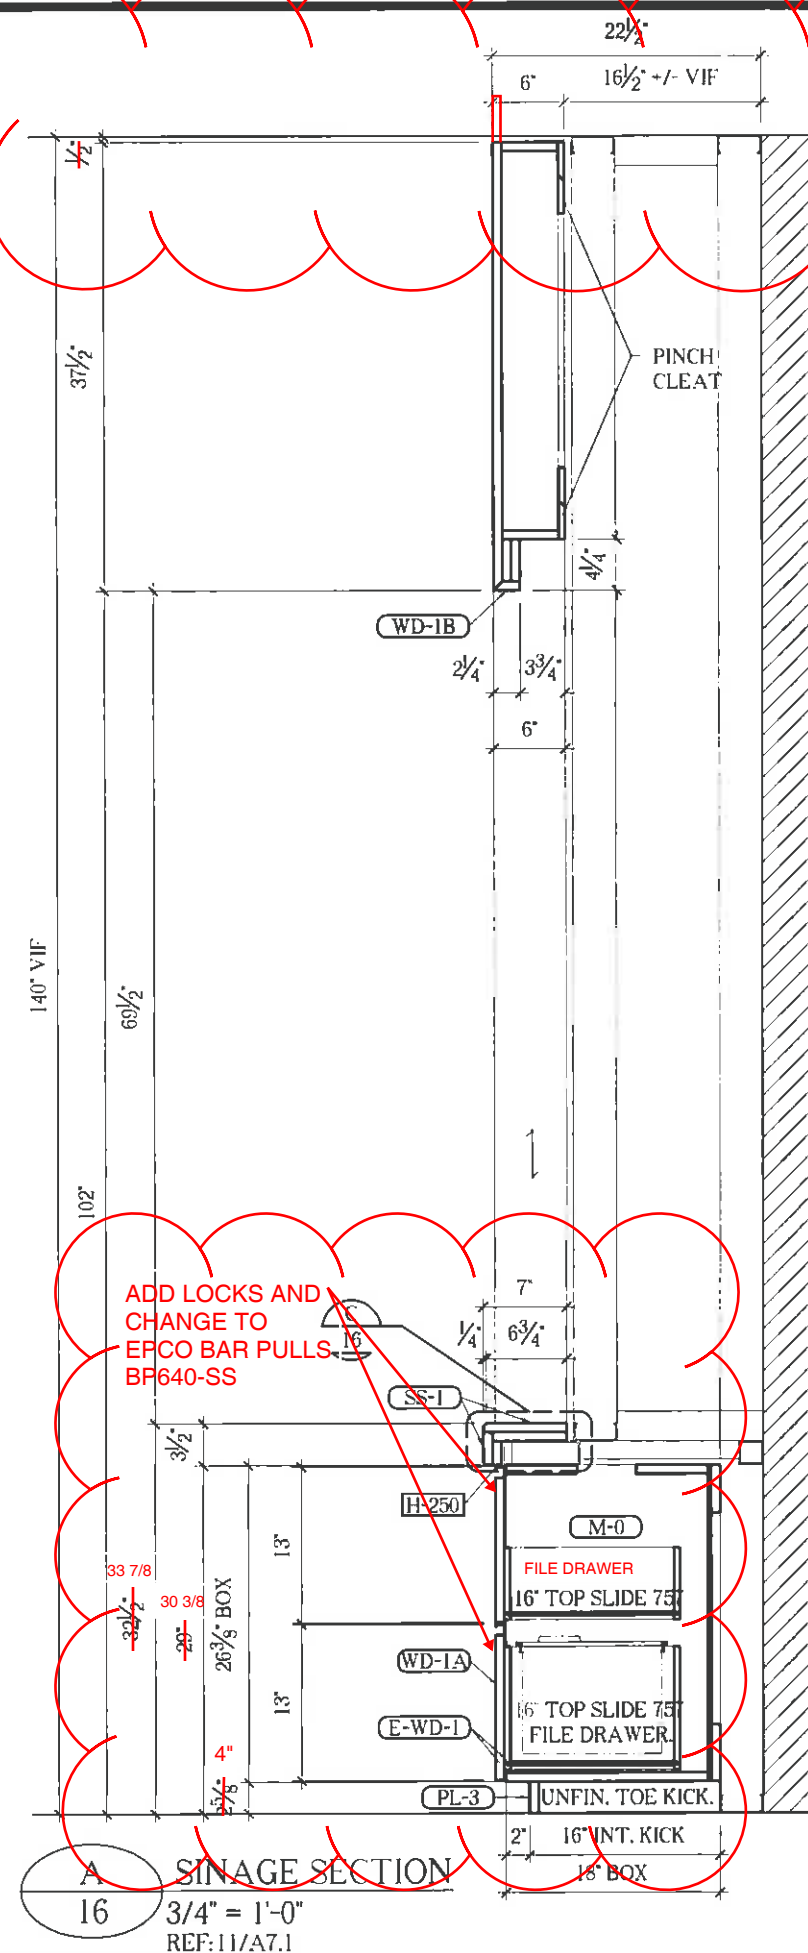


ARCHITECT NOTE:  
IN ORDER TO HAVE (2) FILE  
DRAWERS WE NEED THE  
DRAWER FRONTS TO BE 13". IN  
ORDER TO ACHIEVE THIS WE  
NEED TO EITHER RAISE THE  
COUNTER OR LOWER THE TOE  
KICK. I HAVE LOWERED THE  
TOE KICK BUT PLEASE ADVISE.

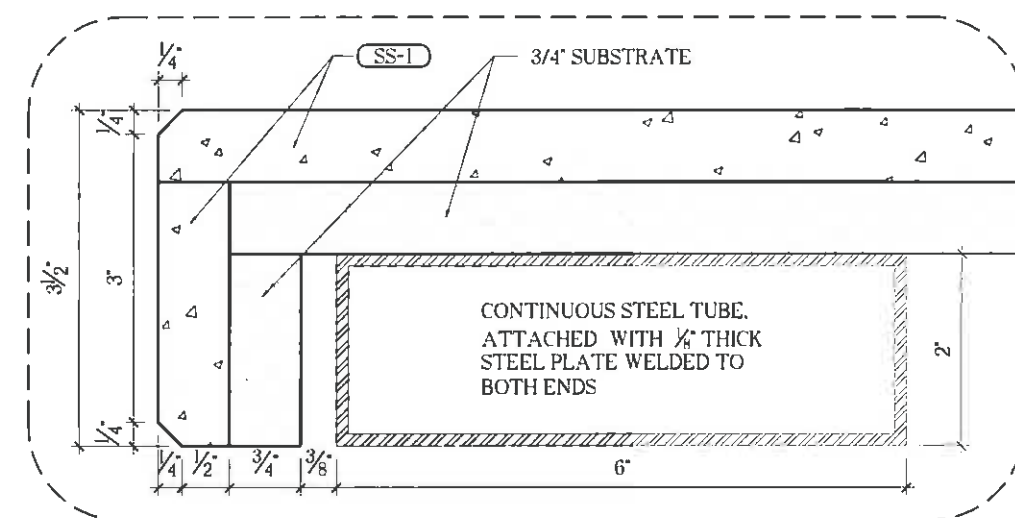

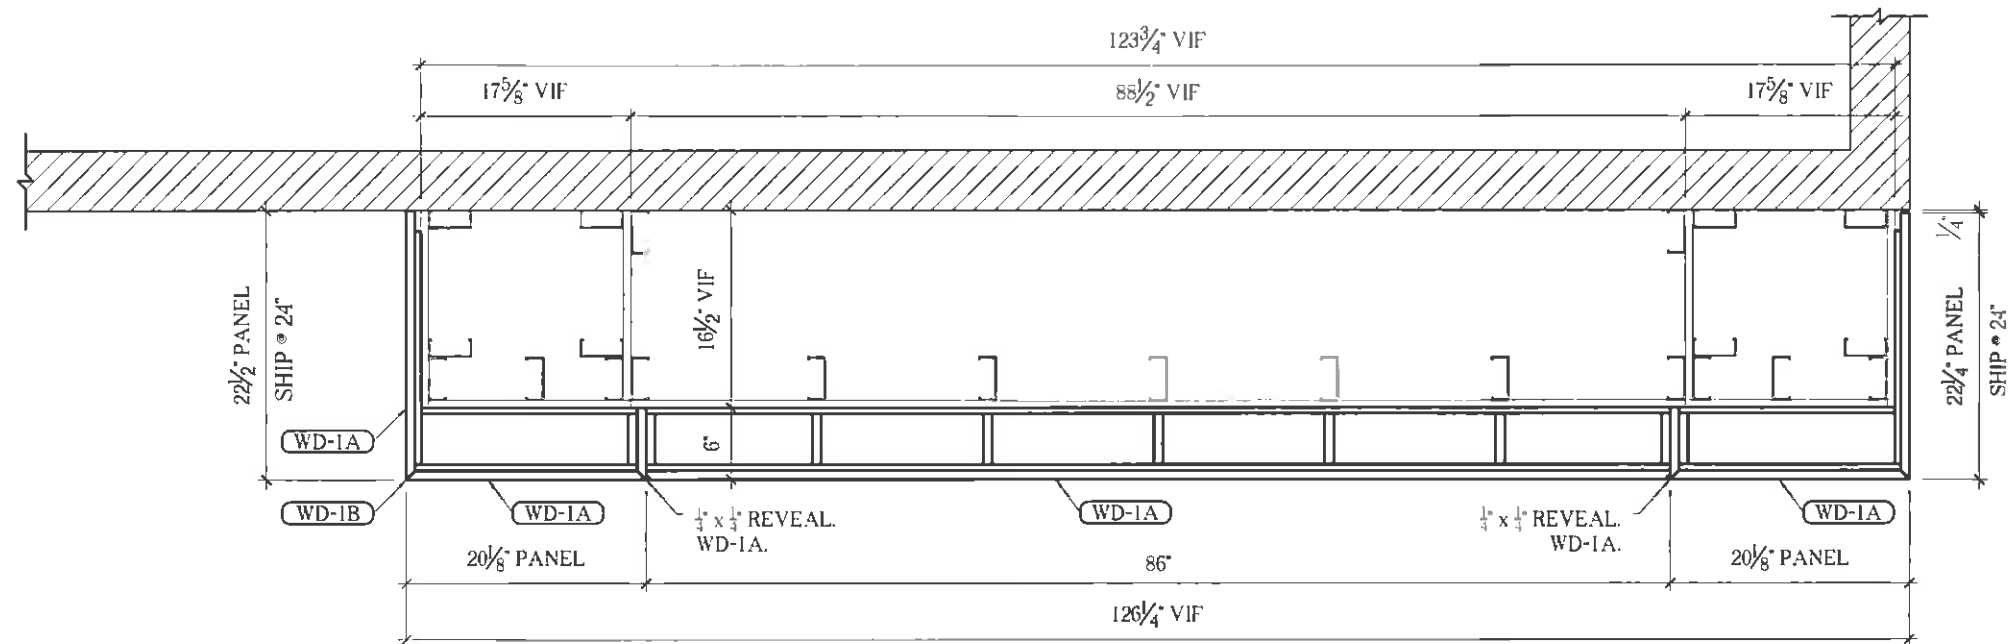

**A**  
17  
SINAGE PLAN SECTION  
3/4" = 1'-0"  
REF: N/A

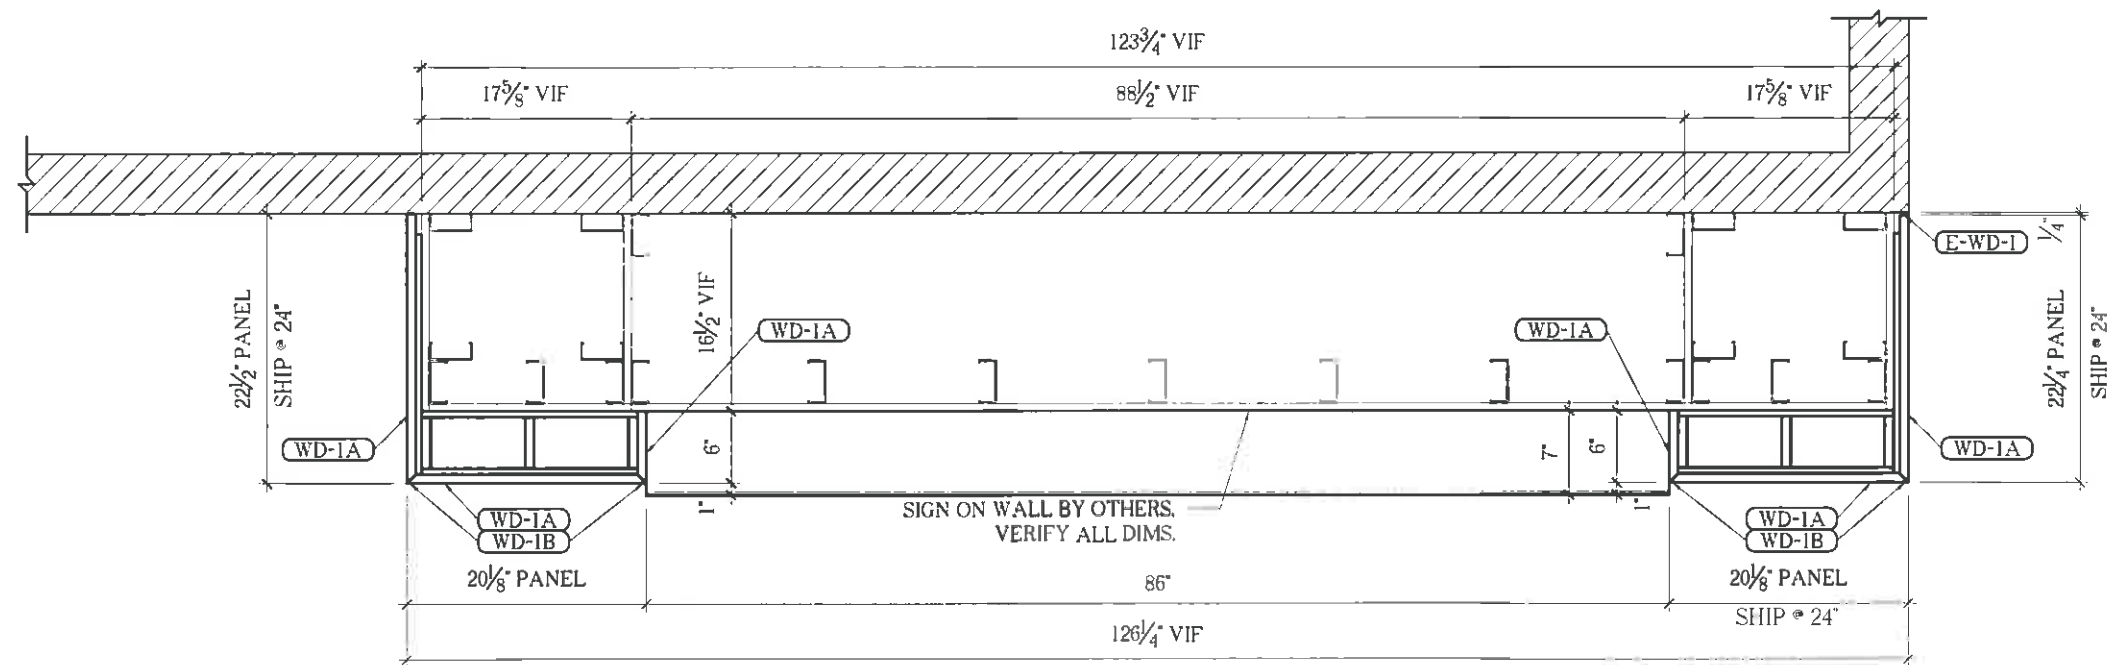

**B**  
17  
SINAGE PLAN SECTION  
3/4" = 1'-0"  
REF: N/A

Date: 15-17-09  
12-03-09  
Subject: SUBMITTAL SDE  
RESUBMITTAL SDE  
Project Manager: CHRIS BROOKS




Freelance Enterprises  
1851 West 52nd Avenue  
Denver, CO 80221  
Phone: 303-438-1612  
Fax: 303-439-9820


TD AMERITRADE BRENTWOOD  
FRANKLIN CENTER CORNER  
BRETWOOD, TN 37027

JOB NUMBER  
1804  
PAGE  
17

DRAFTER REV.	SE	DRAFTING MANAGER REV.	BE	PM REVIEW	CB	RED LINES	FIELDS	PRODUCTION	PRODUCTION REVIEW
--------------	----	-----------------------	----	-----------	----	-----------	--------	------------	-------------------

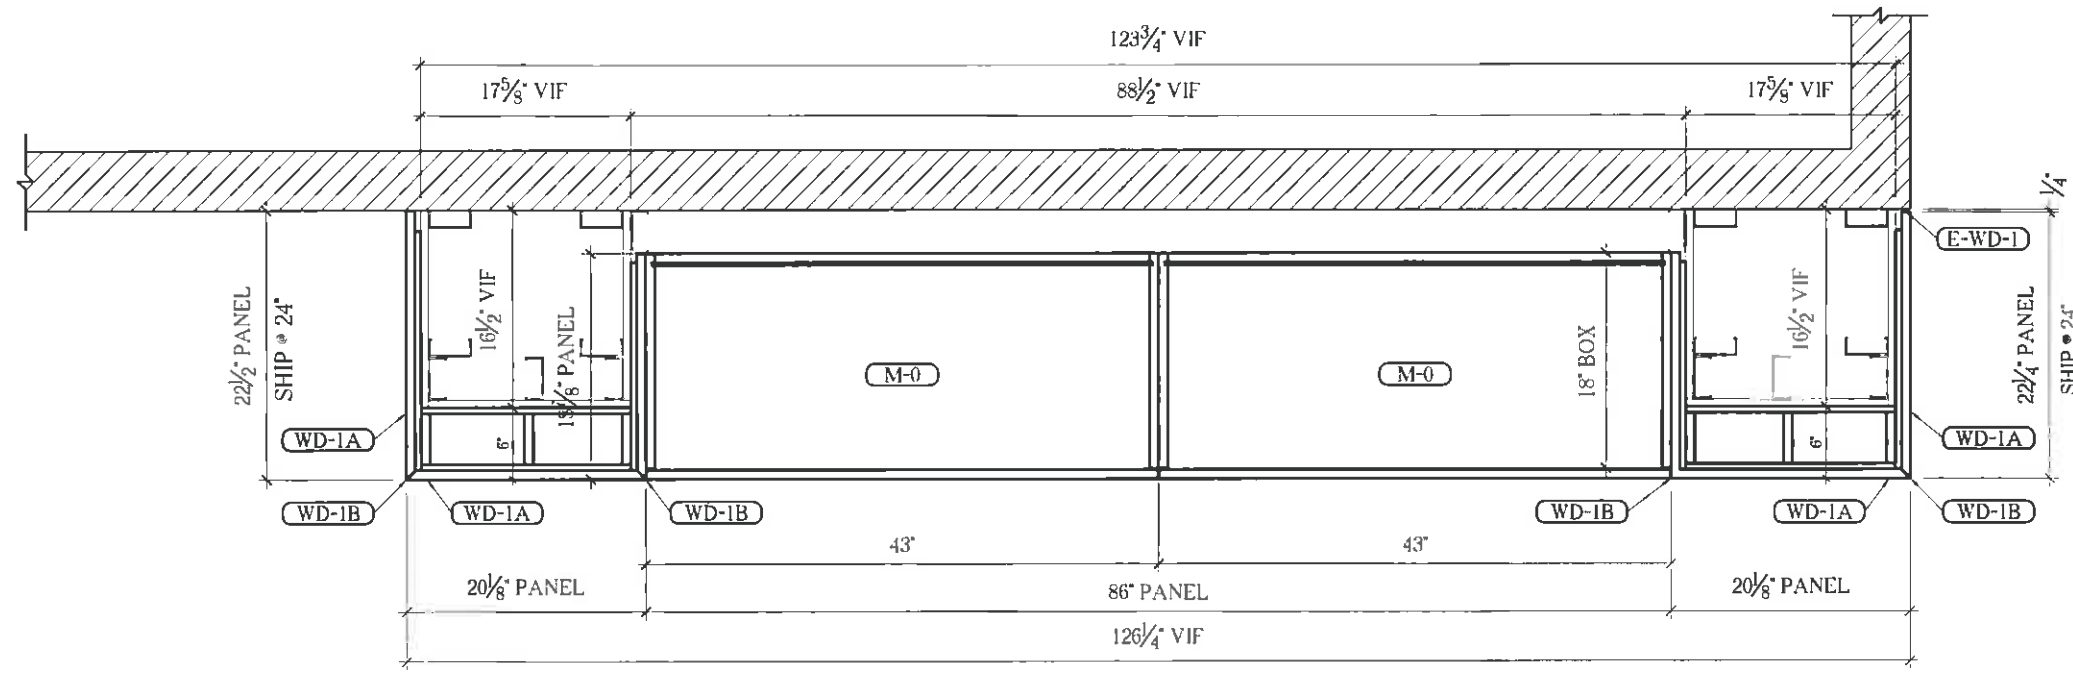


**A**  
18  
**SINAGE PLAN SECTION**  
3/4" = 1'-0"  
REF: N/A

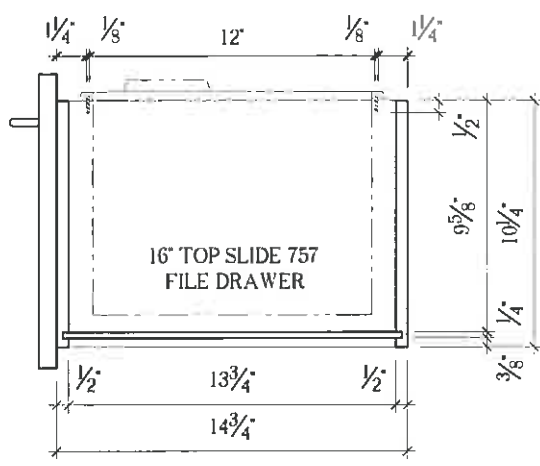


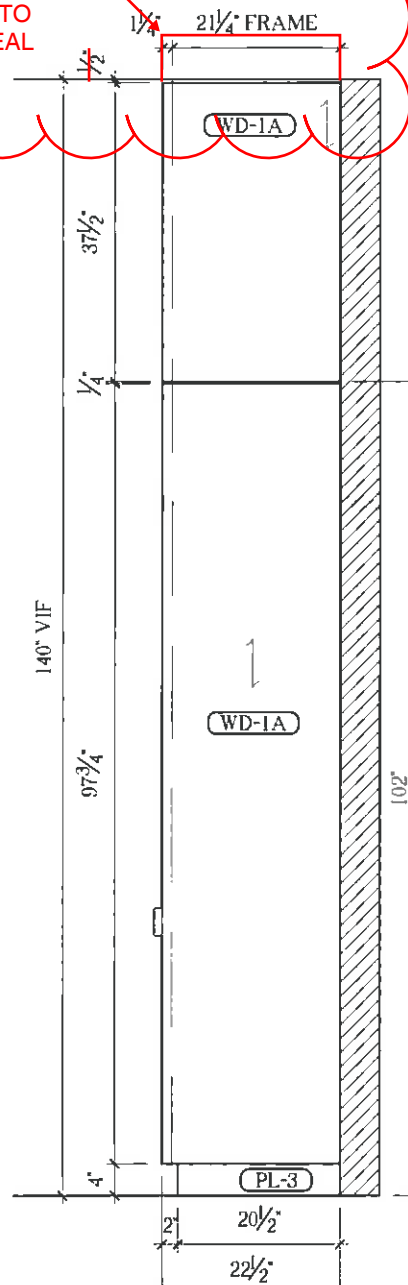
**B**  
18  
**FILE DRAWER DETAIL**  
1 1/2" = 1'-0"  
REF: N/A


18	PAGE	1804	JOB NUMBER	TD AMERITRADE BRENTWOOD FRANKLIN CENTER CORNER BRETWOOD, TN 37027				Freelance Enterprises 1851 West 52nd Avenue Denver, CO 80221 Phone: 303-438-1612 Fax: 303-439-9820				Date: 15-17-09 12-03-09 Subject: SUBMITTAL SDE RESUBMITTAL SDE Project Manager: CHRIS BROOKS			
	DRAFTER REV.	SE	DRAFTING MANAGER REV.	BE	PM REVIEW	CB	RED LINES	FIELDS	PRODUCTION	PRODUCTION REVIEW					




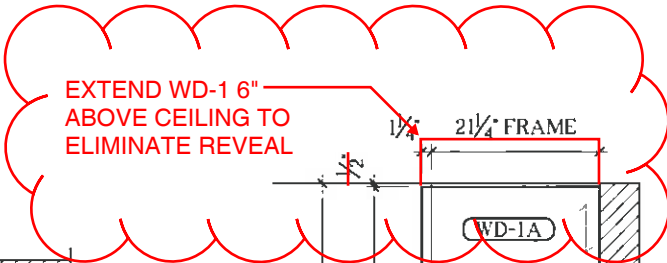


**WEB WALL ELEVATION**  
 1/2" = 1'-0"  
 REF: N/A



19	PAGE	1804	JOB NUMBER	TD AMERITRADE BRENTWOOD FRANKLIN CENTER CORNER BRETWOOD, TN 37027	Freelance Enterprises 1851 West 52nd Avenue Denver, CO 80221  Phone: 303-438-1612 Fax: 303-439-9820  	Date: 14-17-09 12-03-09  Subject: SUBMITTAL SDE RESUBMITTAL SDE  Project Manager: CHIRIS BROOKS			
DRAFTER REV.	SE	DRAFTING MANAGER REV.	BE	PM REVIEW	CB	RED LINES	FIELDS	PRODUCTION	PRODUCTION REVIEW

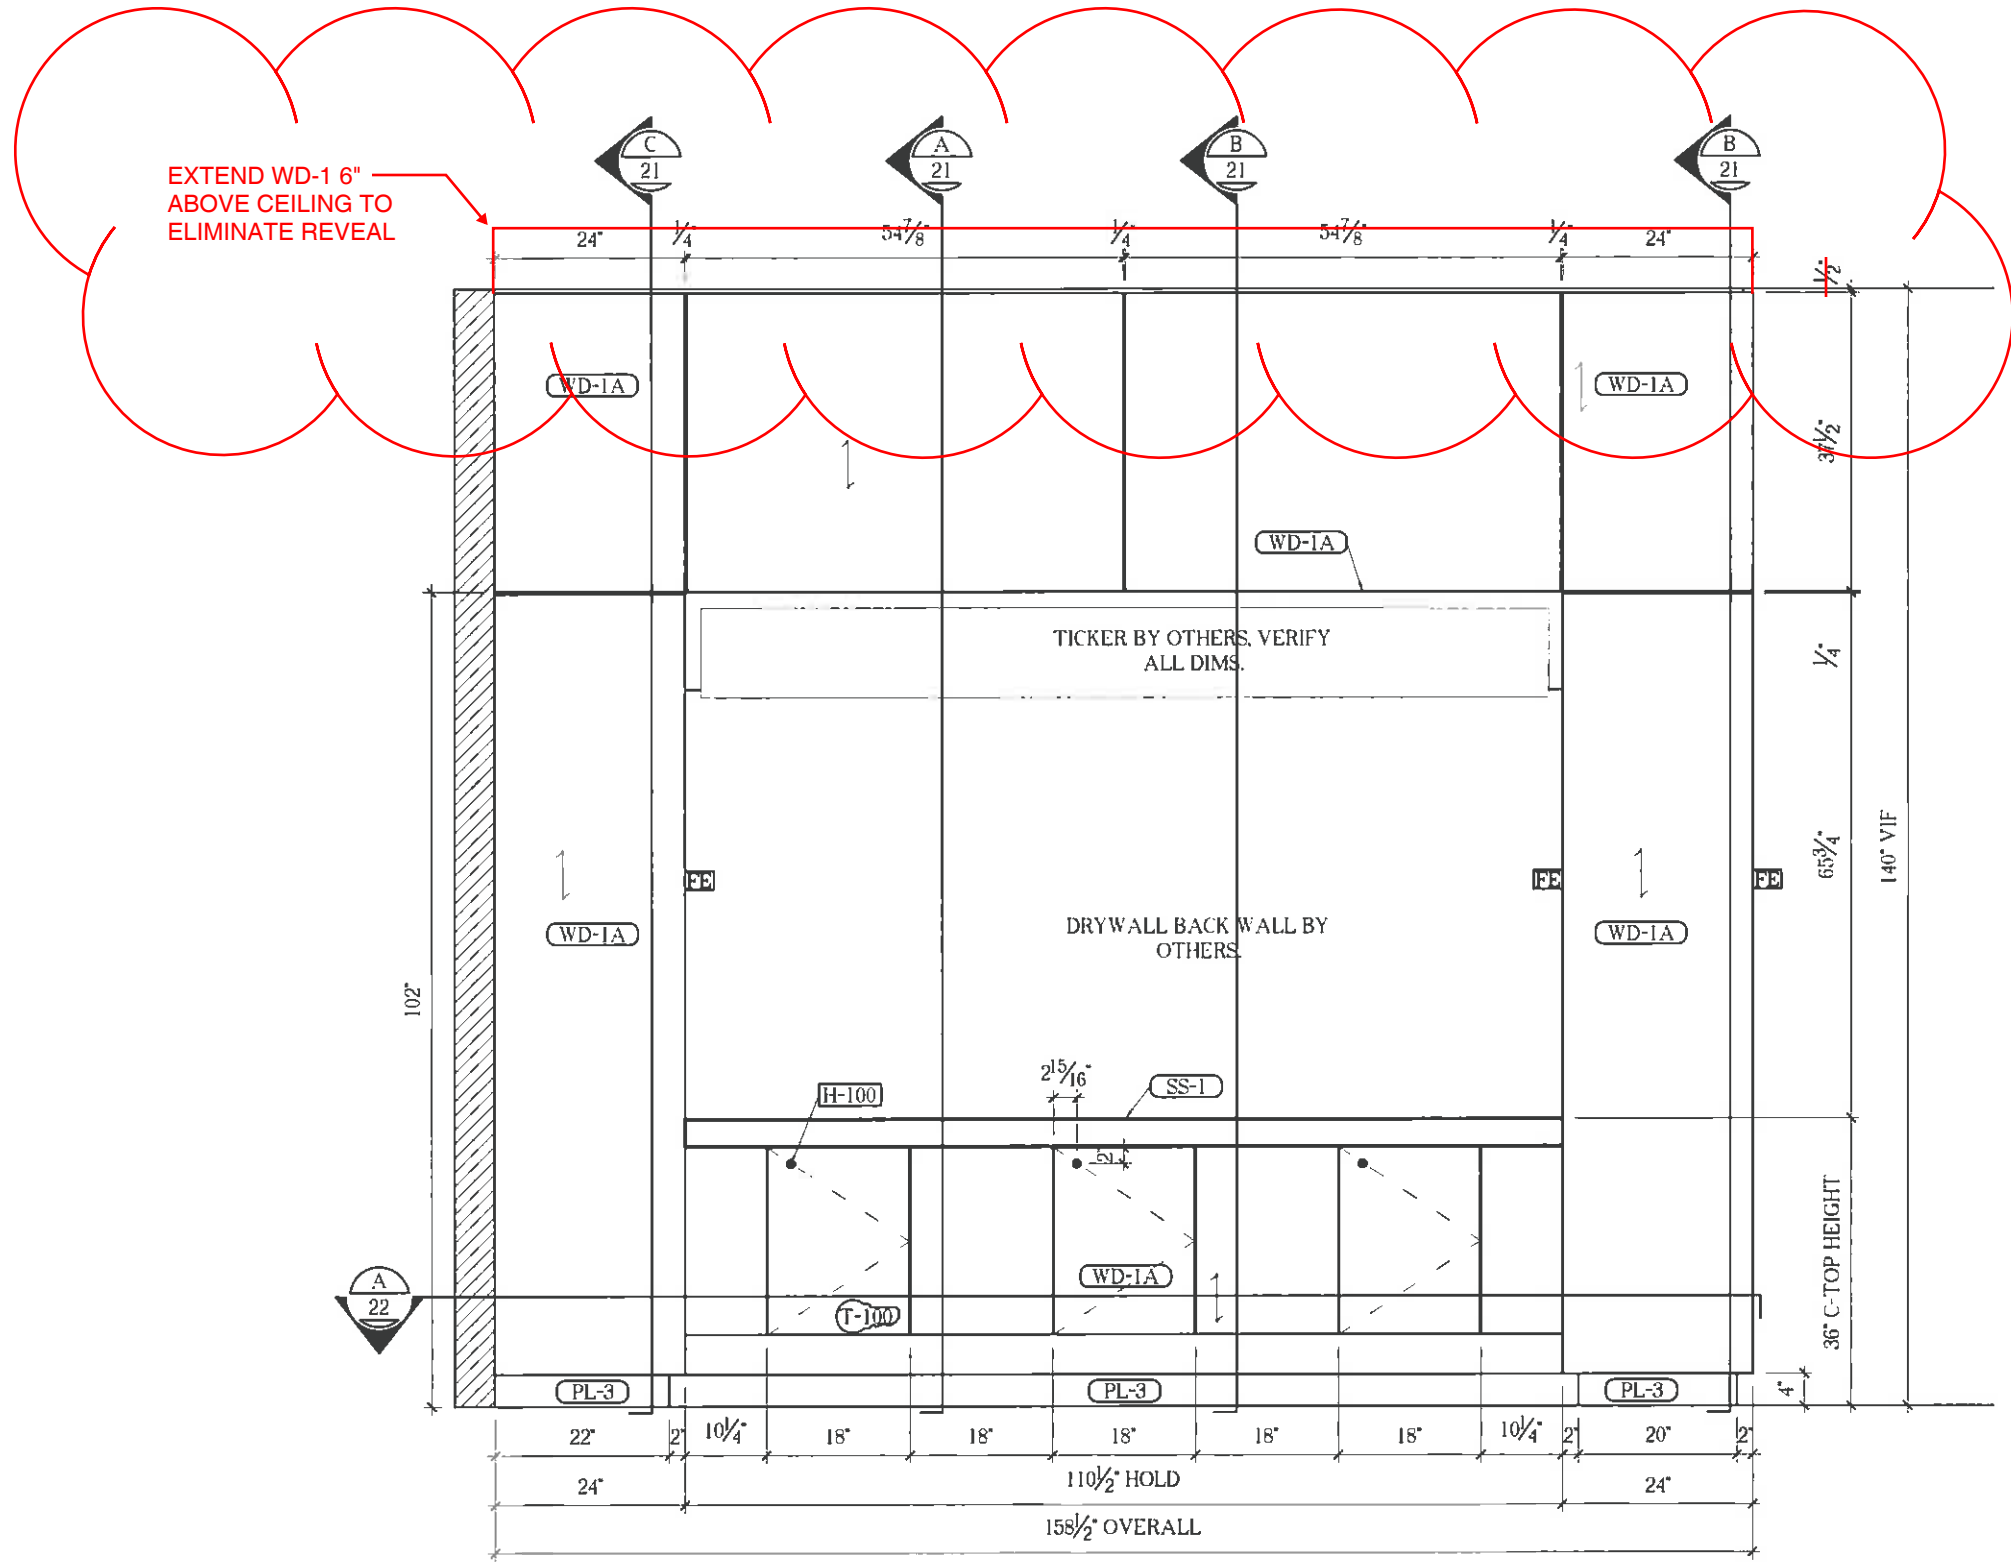

A  
20  
WEB WALL ELEVATION  
1/2" = 1'-0"  
REF: 4/A5

TD AMERITRADE BRENTWOOD  
FRANKLIN CENTER CORNER  
BRENTWOOD, TN 37027


Freelance Enterprises  
1851 West 52nd Avenue  
Denver, CO 80221  
Phone: 303-438-1612  
Fax: 303-439-9820




Date: 14-17-09  
12-03-09  
Subject: SUBMITTAL SDE  
RESUBMITTAL SDE  
Project Manager: CHRIS BROOKS

JOB NUMBER  
1804  
PAGE  
20

DRAFTER REV. SE DRAFTING MANAGER REV. BE PM REVIEW CB RED LINES FIELDS PRODUCTION PRODUCTION REVIEW

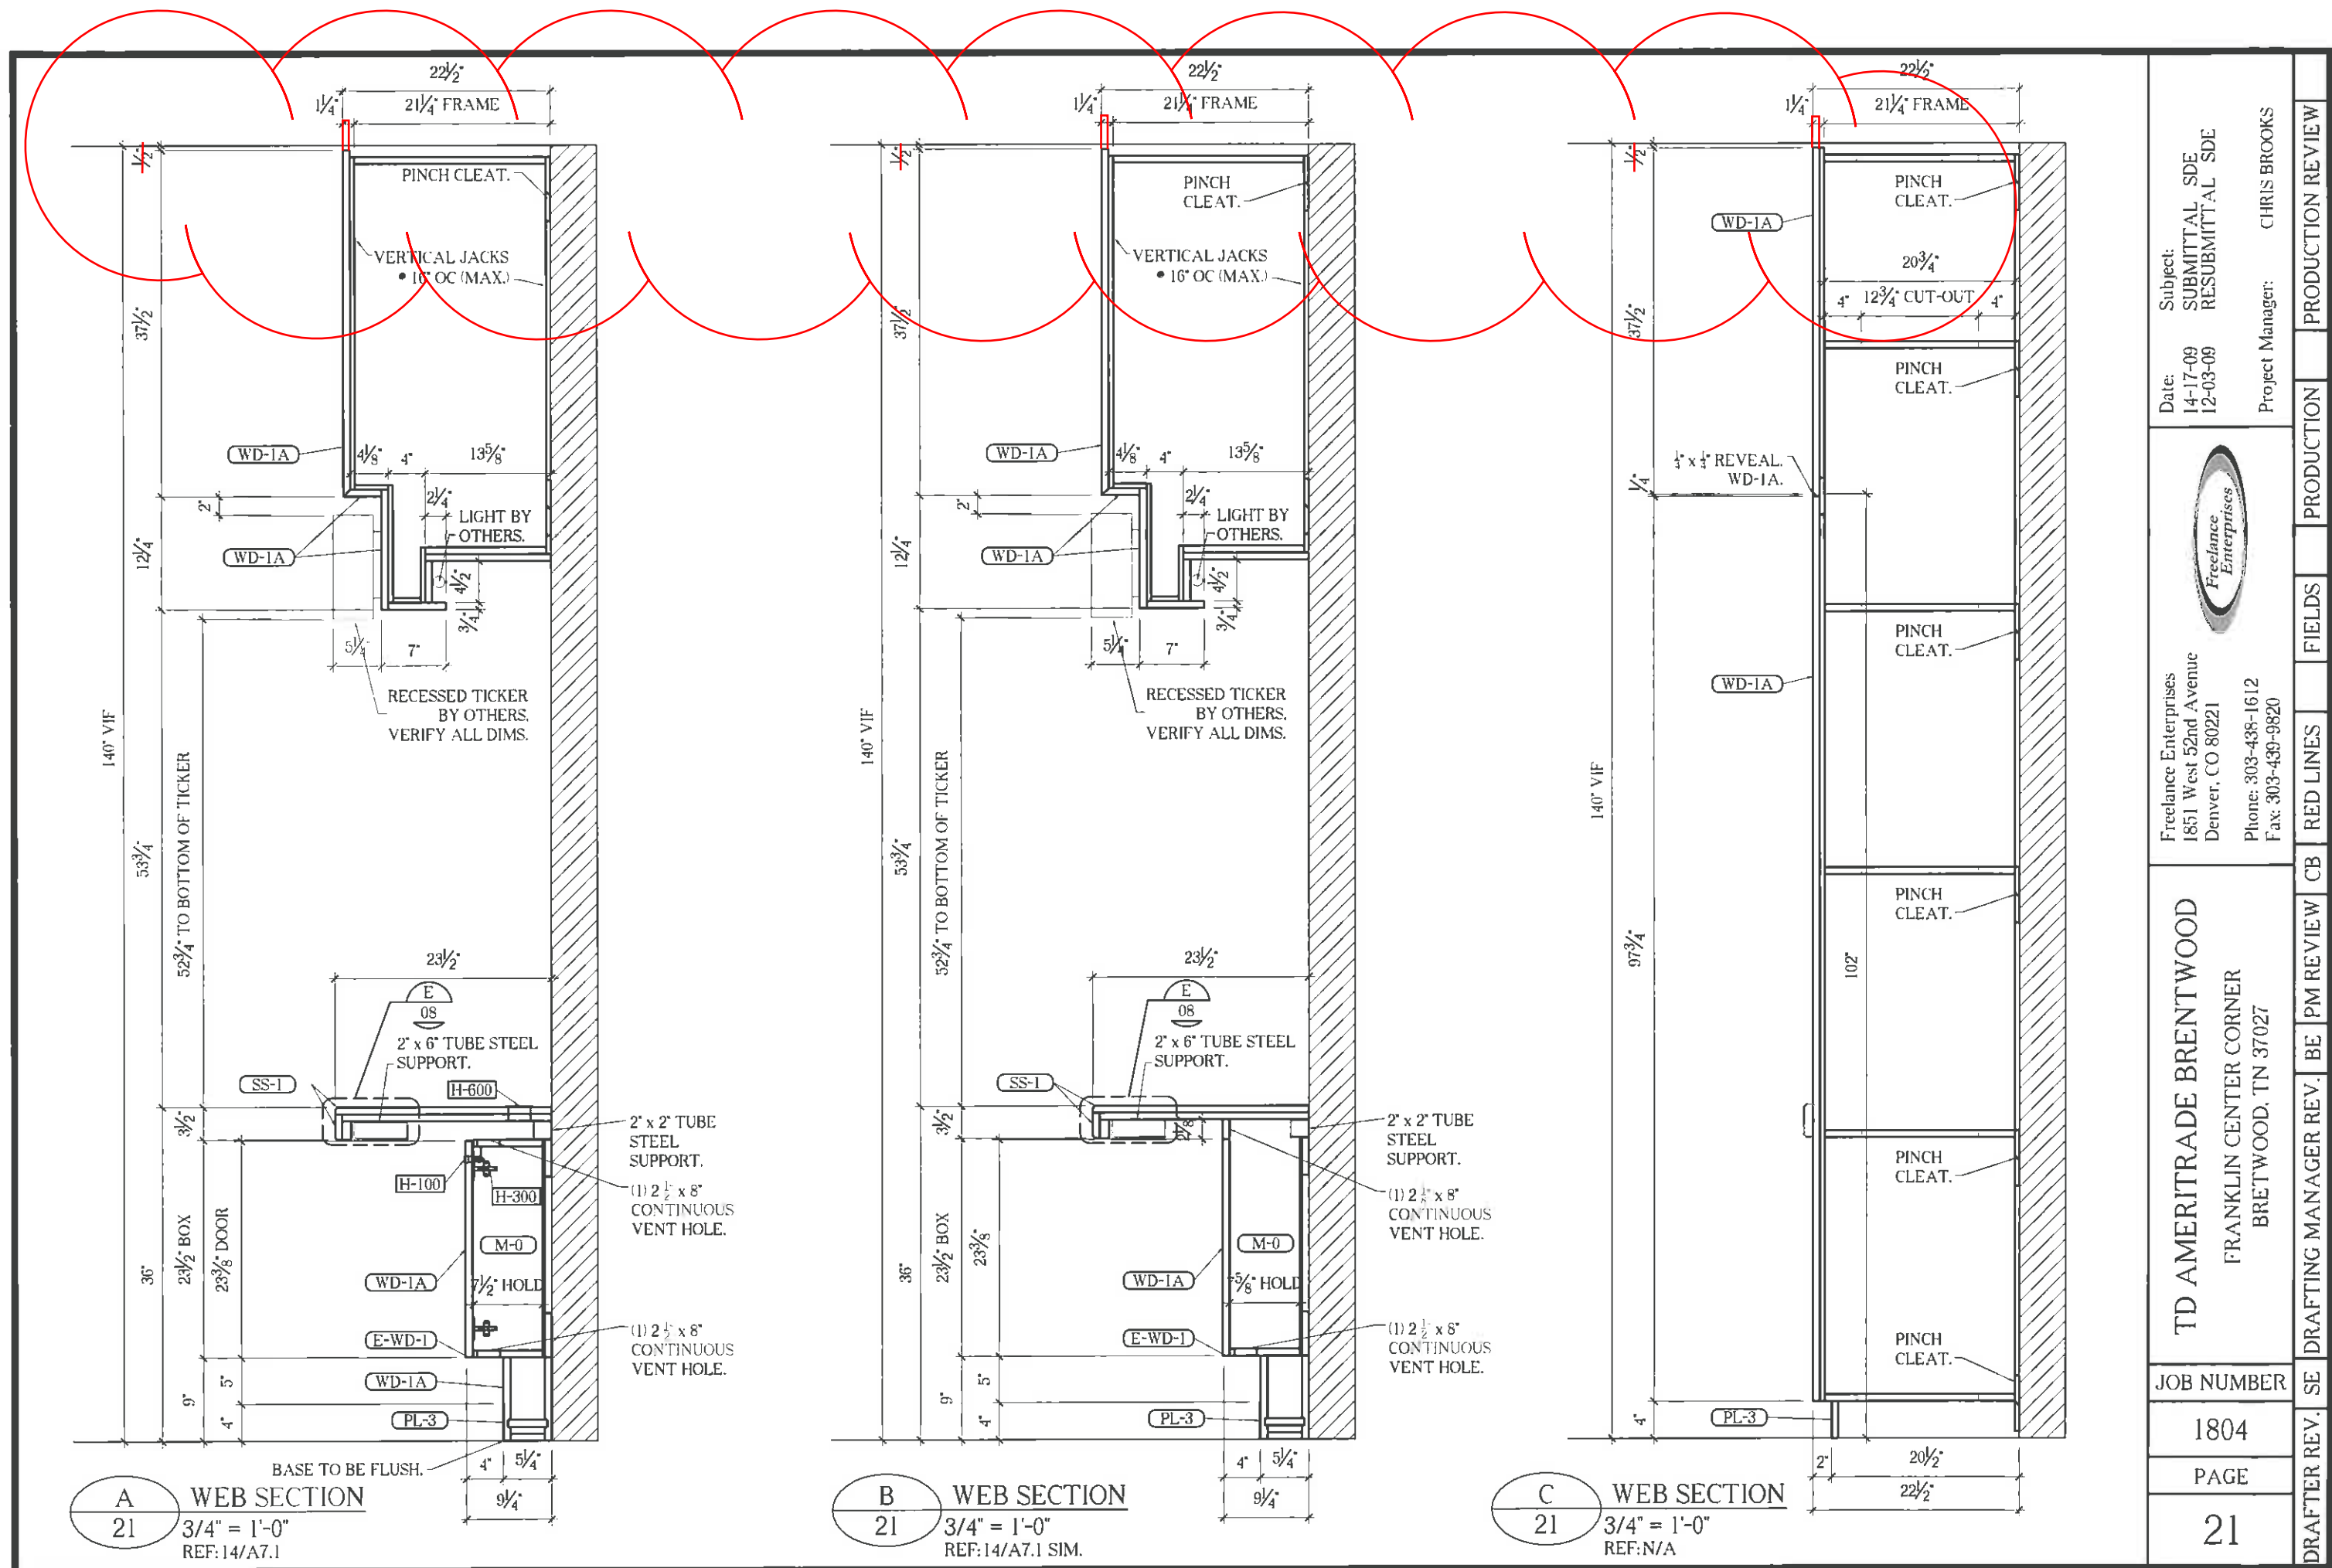

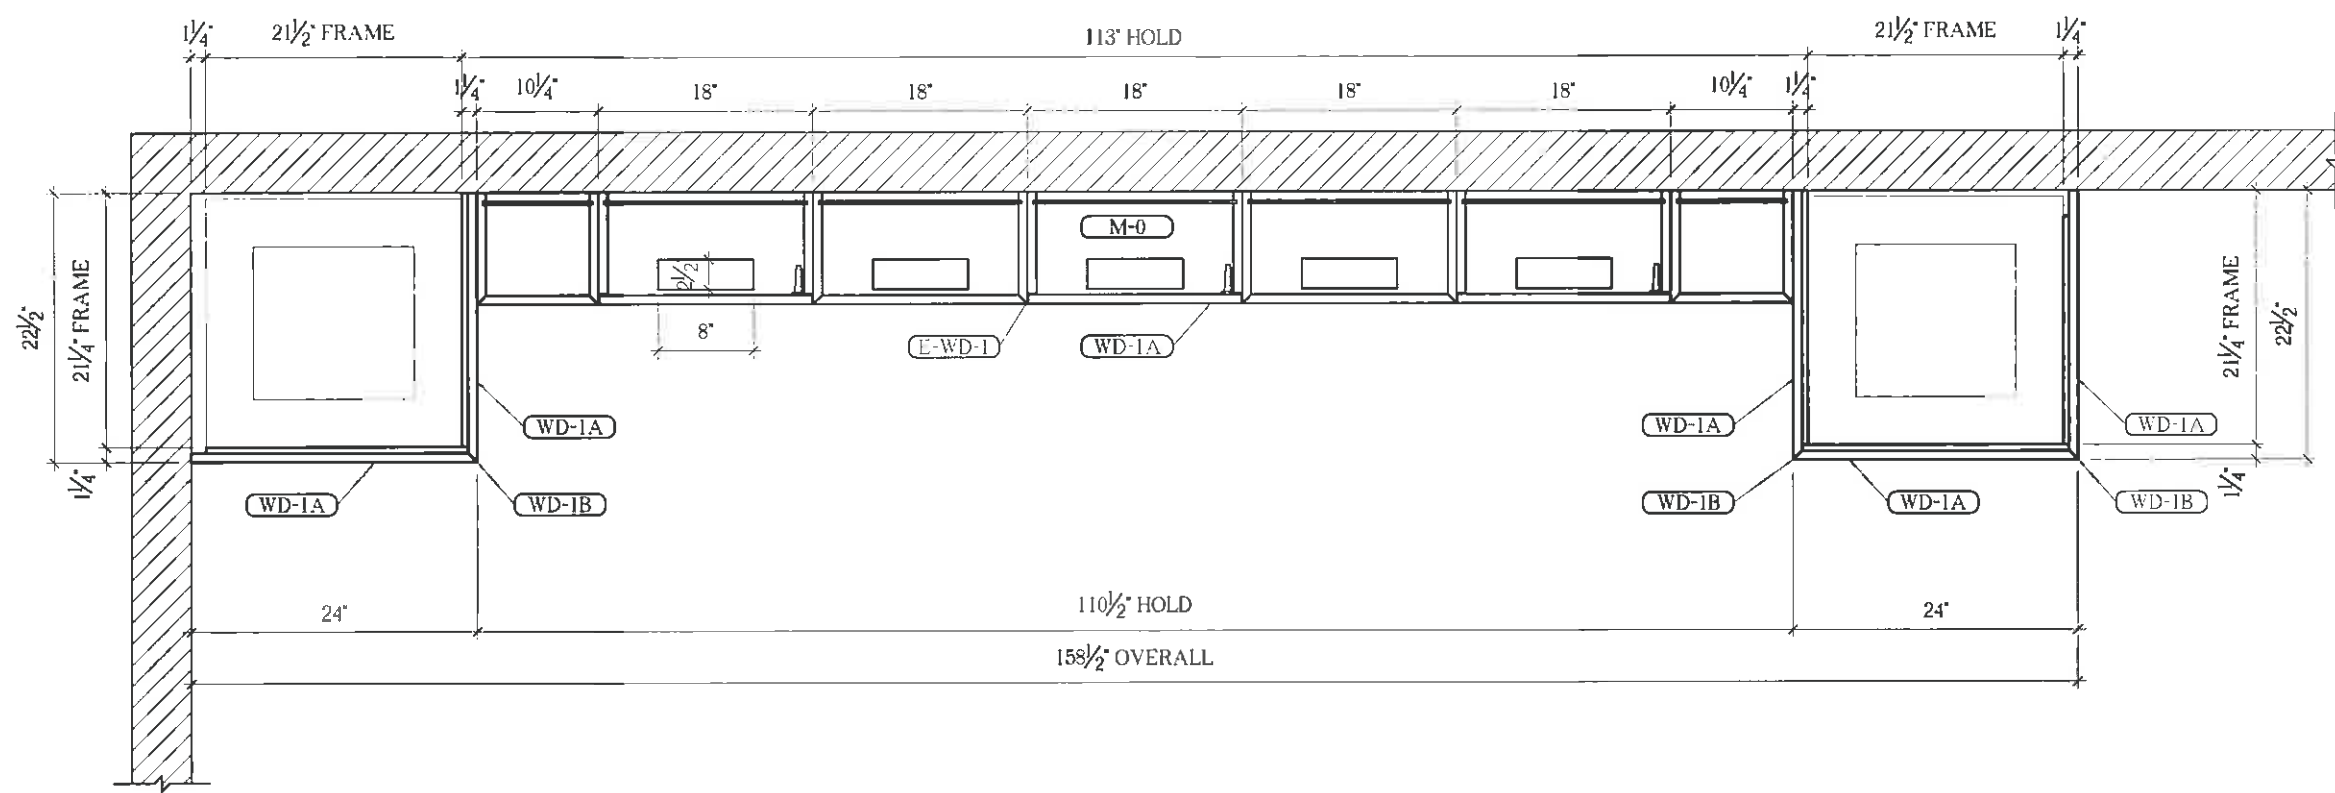

A  
22 WEB PLAN SECTION  
3/4" = 1'-0"  
REF: N/A

DRAFTER REV.	PAGE	1804	JOB NUMBER	TD AMERITRADE BRENTWOOD				Freelance Enterprises				Date: 14-17-09 12-03-09	Subject: SUBMITTAL SDE RESUBMITTAL SDE
				FRANKLIN CENTER CORNER				1851 West 52nd Avenue					
				BRETWOOD, TN 37027				Denver, CO 80221					
								Phone: 303-438-1612					
								Fax: 303-439-9820					
				SE	DRAFTING MANAGER REV.	BE	PM REVIEW	CB	RED LINES	FIELDS	PRODUCTION	PRODUCTION REVIEW	